


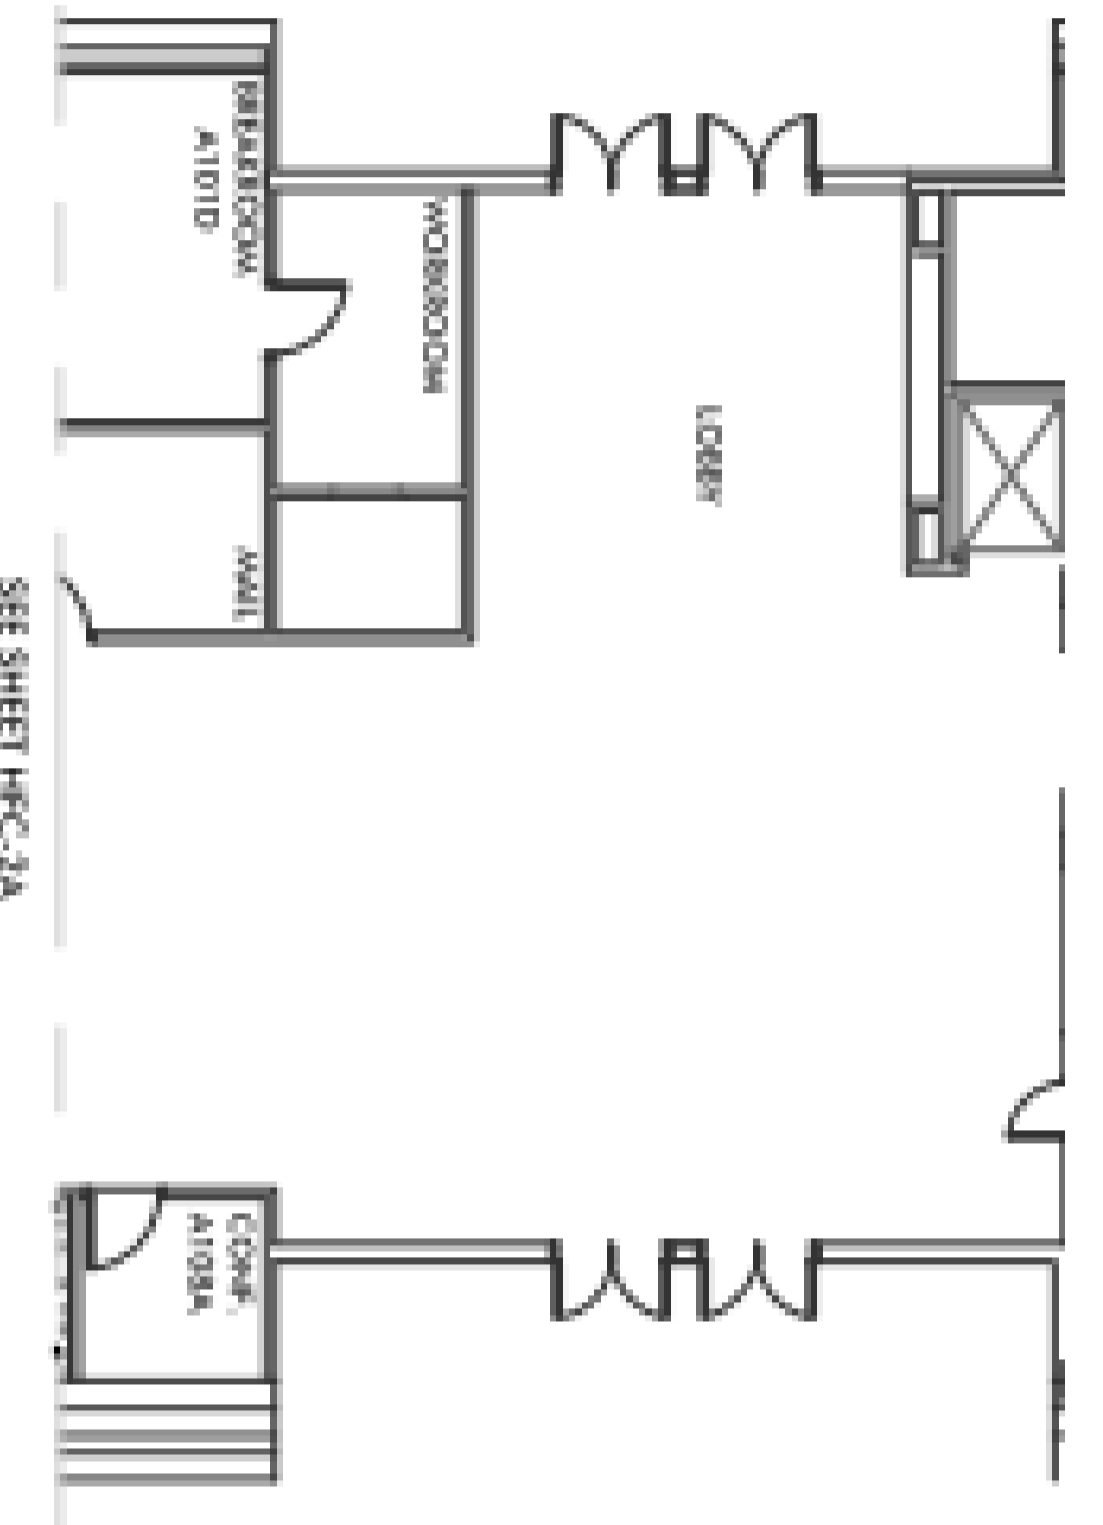

TOTAL OCCUPANT LOAD 340

Media Center




LEGEND

- ONE HOUR FIRE BARRIER WALL
- TWO HOUR FIRE WALL
- MAX. TRAVEL TO EXIT
- FIRE EXTINGUISHER / CABINET
- F.E.C.
- ⊙ OCCUPANT LOAD
- ↔ EGRESS DIRECTION SPUR
- ↔ EXIT OCCUPANT LOAD
- ↔ EGRESS WIDTH

CAFETERIA

FIRST FLOOR BUILDING ONE-FIRE PROTECTION / LIFE SAFETY PLAN

SCALE: 1/16" = 1'-0"

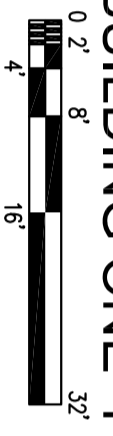

NEW CONSTRUCTION TOTAL AREA (GBA) = 19,712 S.F.