




Town of Amherst



HILLSBOROUGH COUNTY
NEW HAMPSHIRE

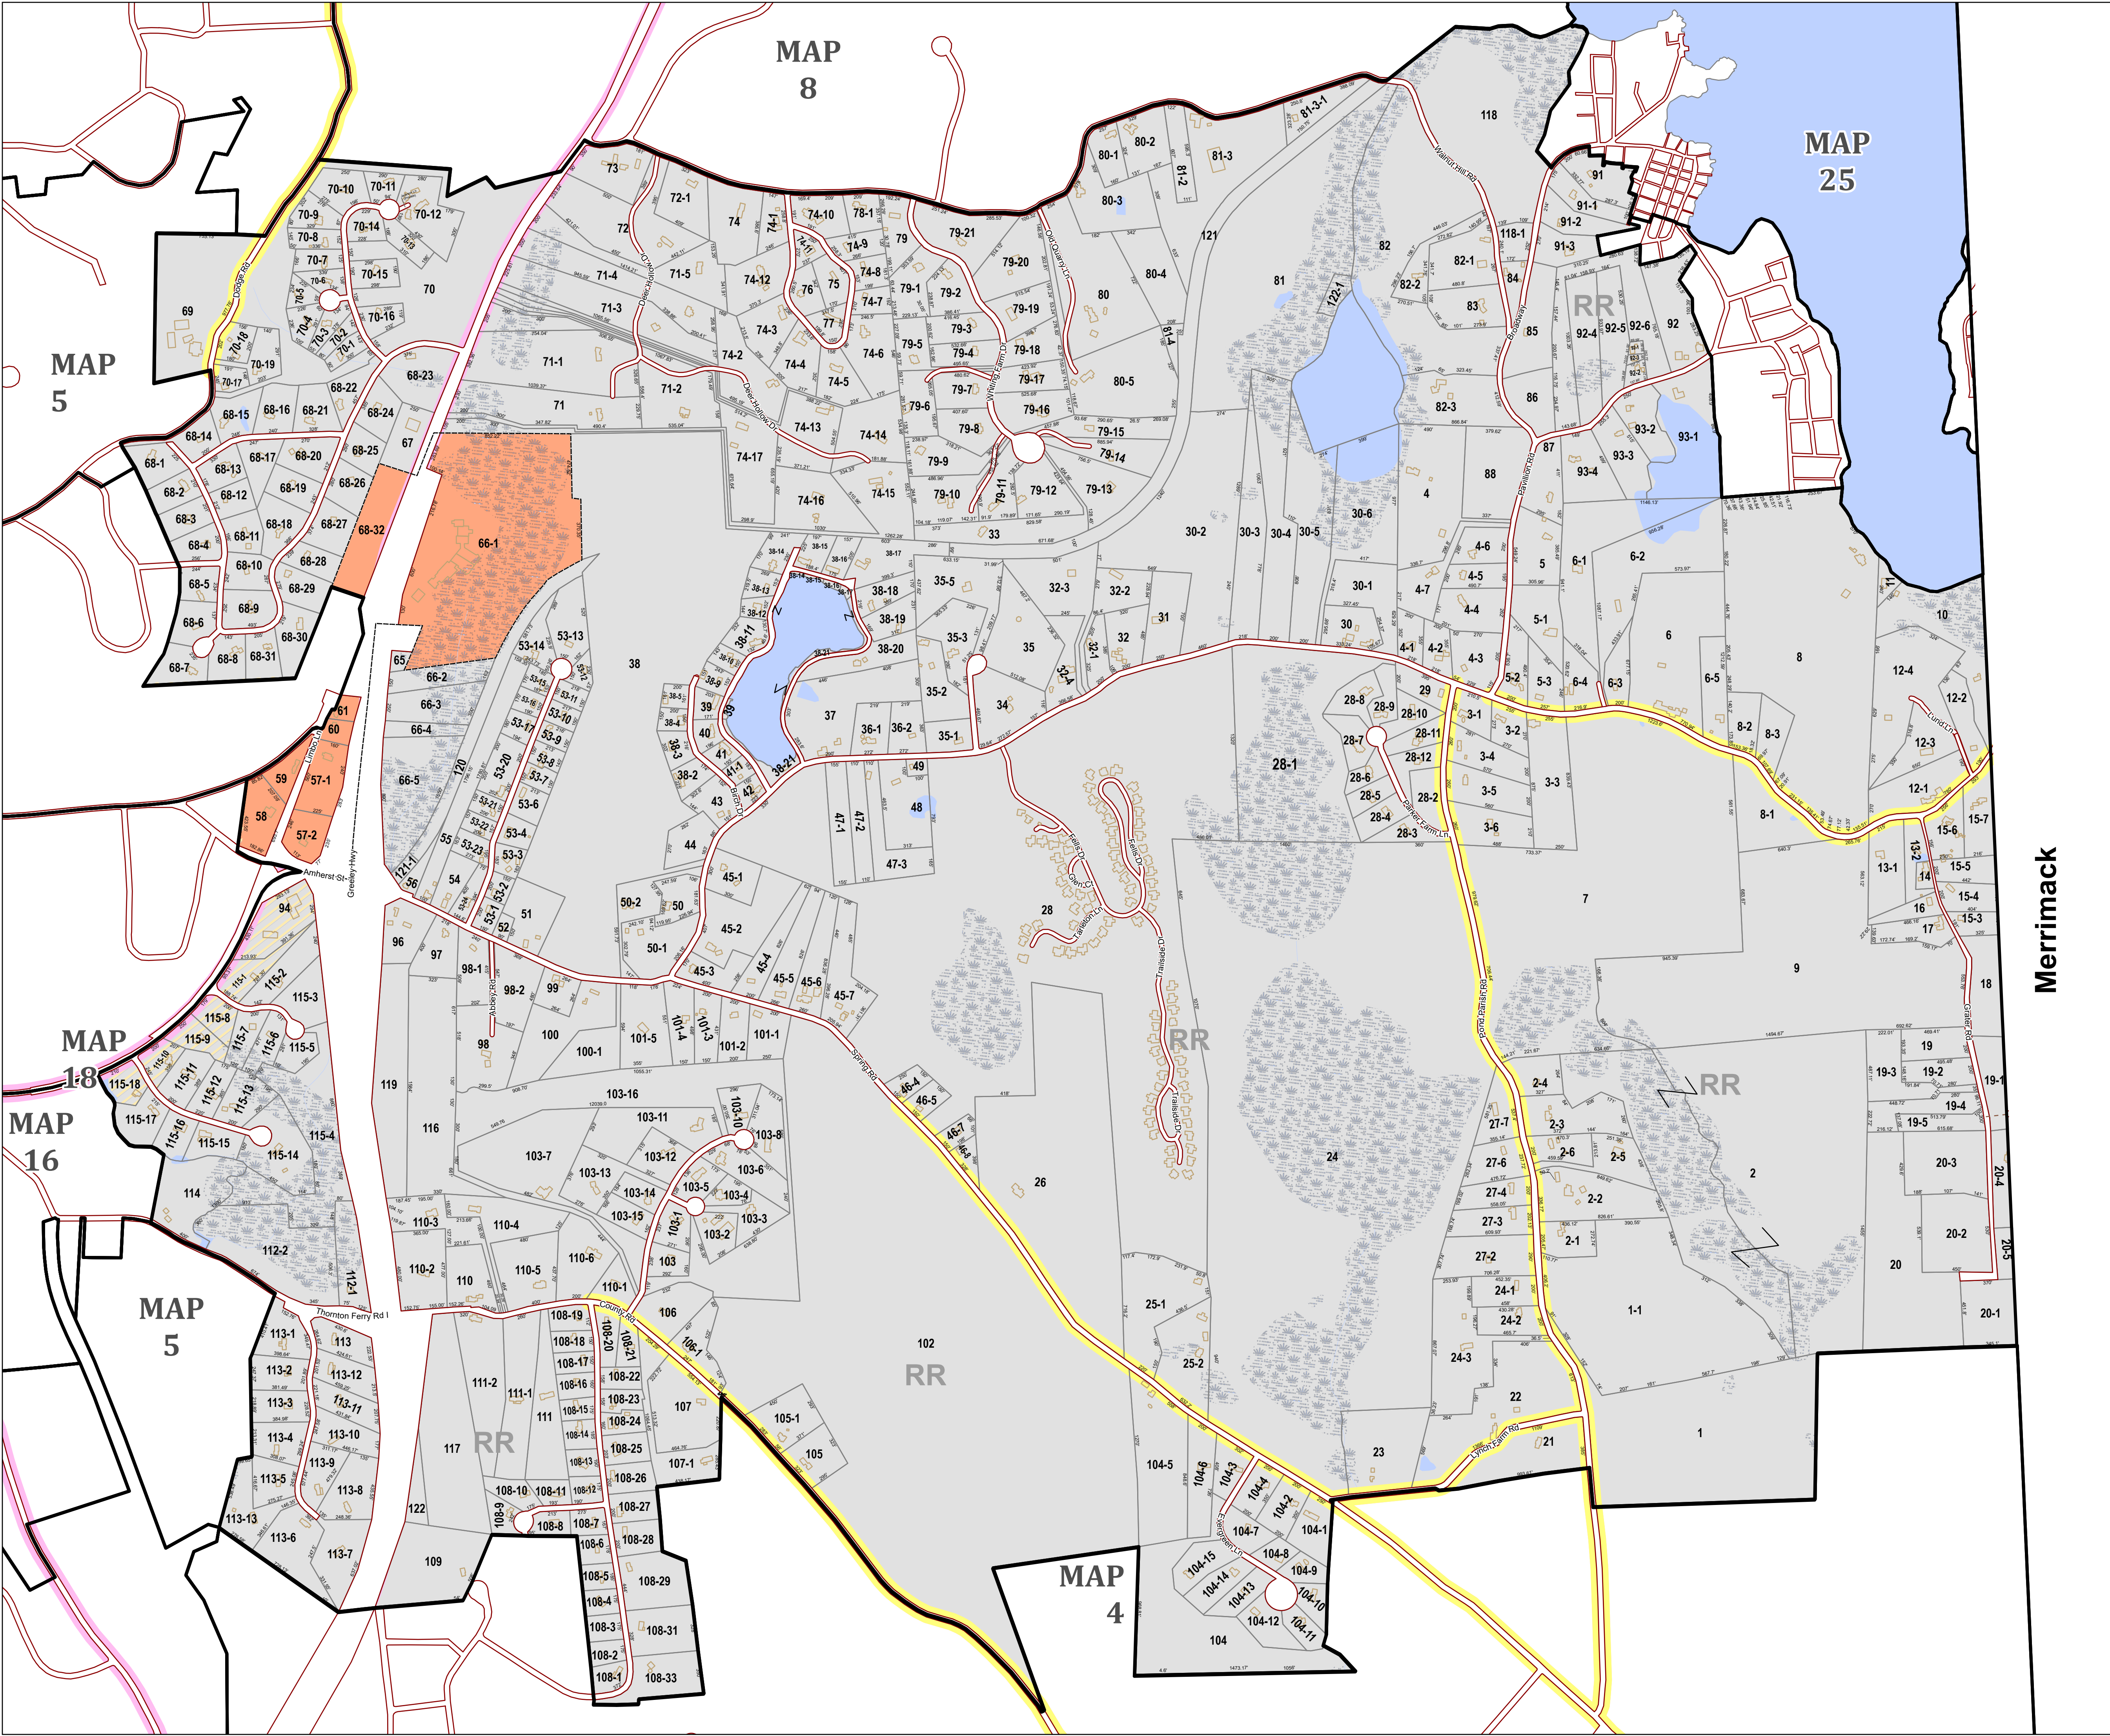

Property Map 6

April 1, 2025

1 in = ~500 ft
Scale applies to Paper Size Arch D

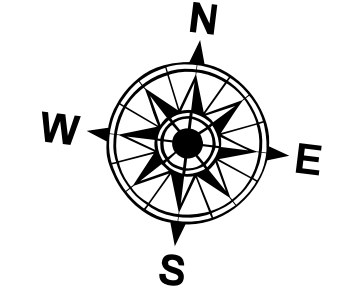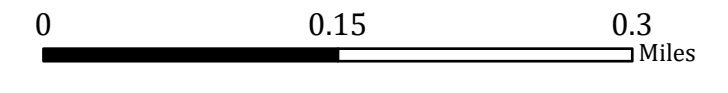

	Road ROW		Swamp/Marsh
	Class VI Road		Lake/Pond
	Locally-Designated Scenic Road		Stream/River
	Road Subject to Scenic Setback		Building
	Railroad		
ZONING			
	Commercial		Northern Rural
	General Office		Northern Transitional
	Industrial		Residential/Rural
	Limited Commercial		Historic District Overlay

For Tax Assessment Purposes
Not to be Used for Conveyances

Zoning Lines Depicted are
Unofficial and Approximate

Prepared by:
Nashua Regional Planning Commission
Nashua, New Hampshire

