


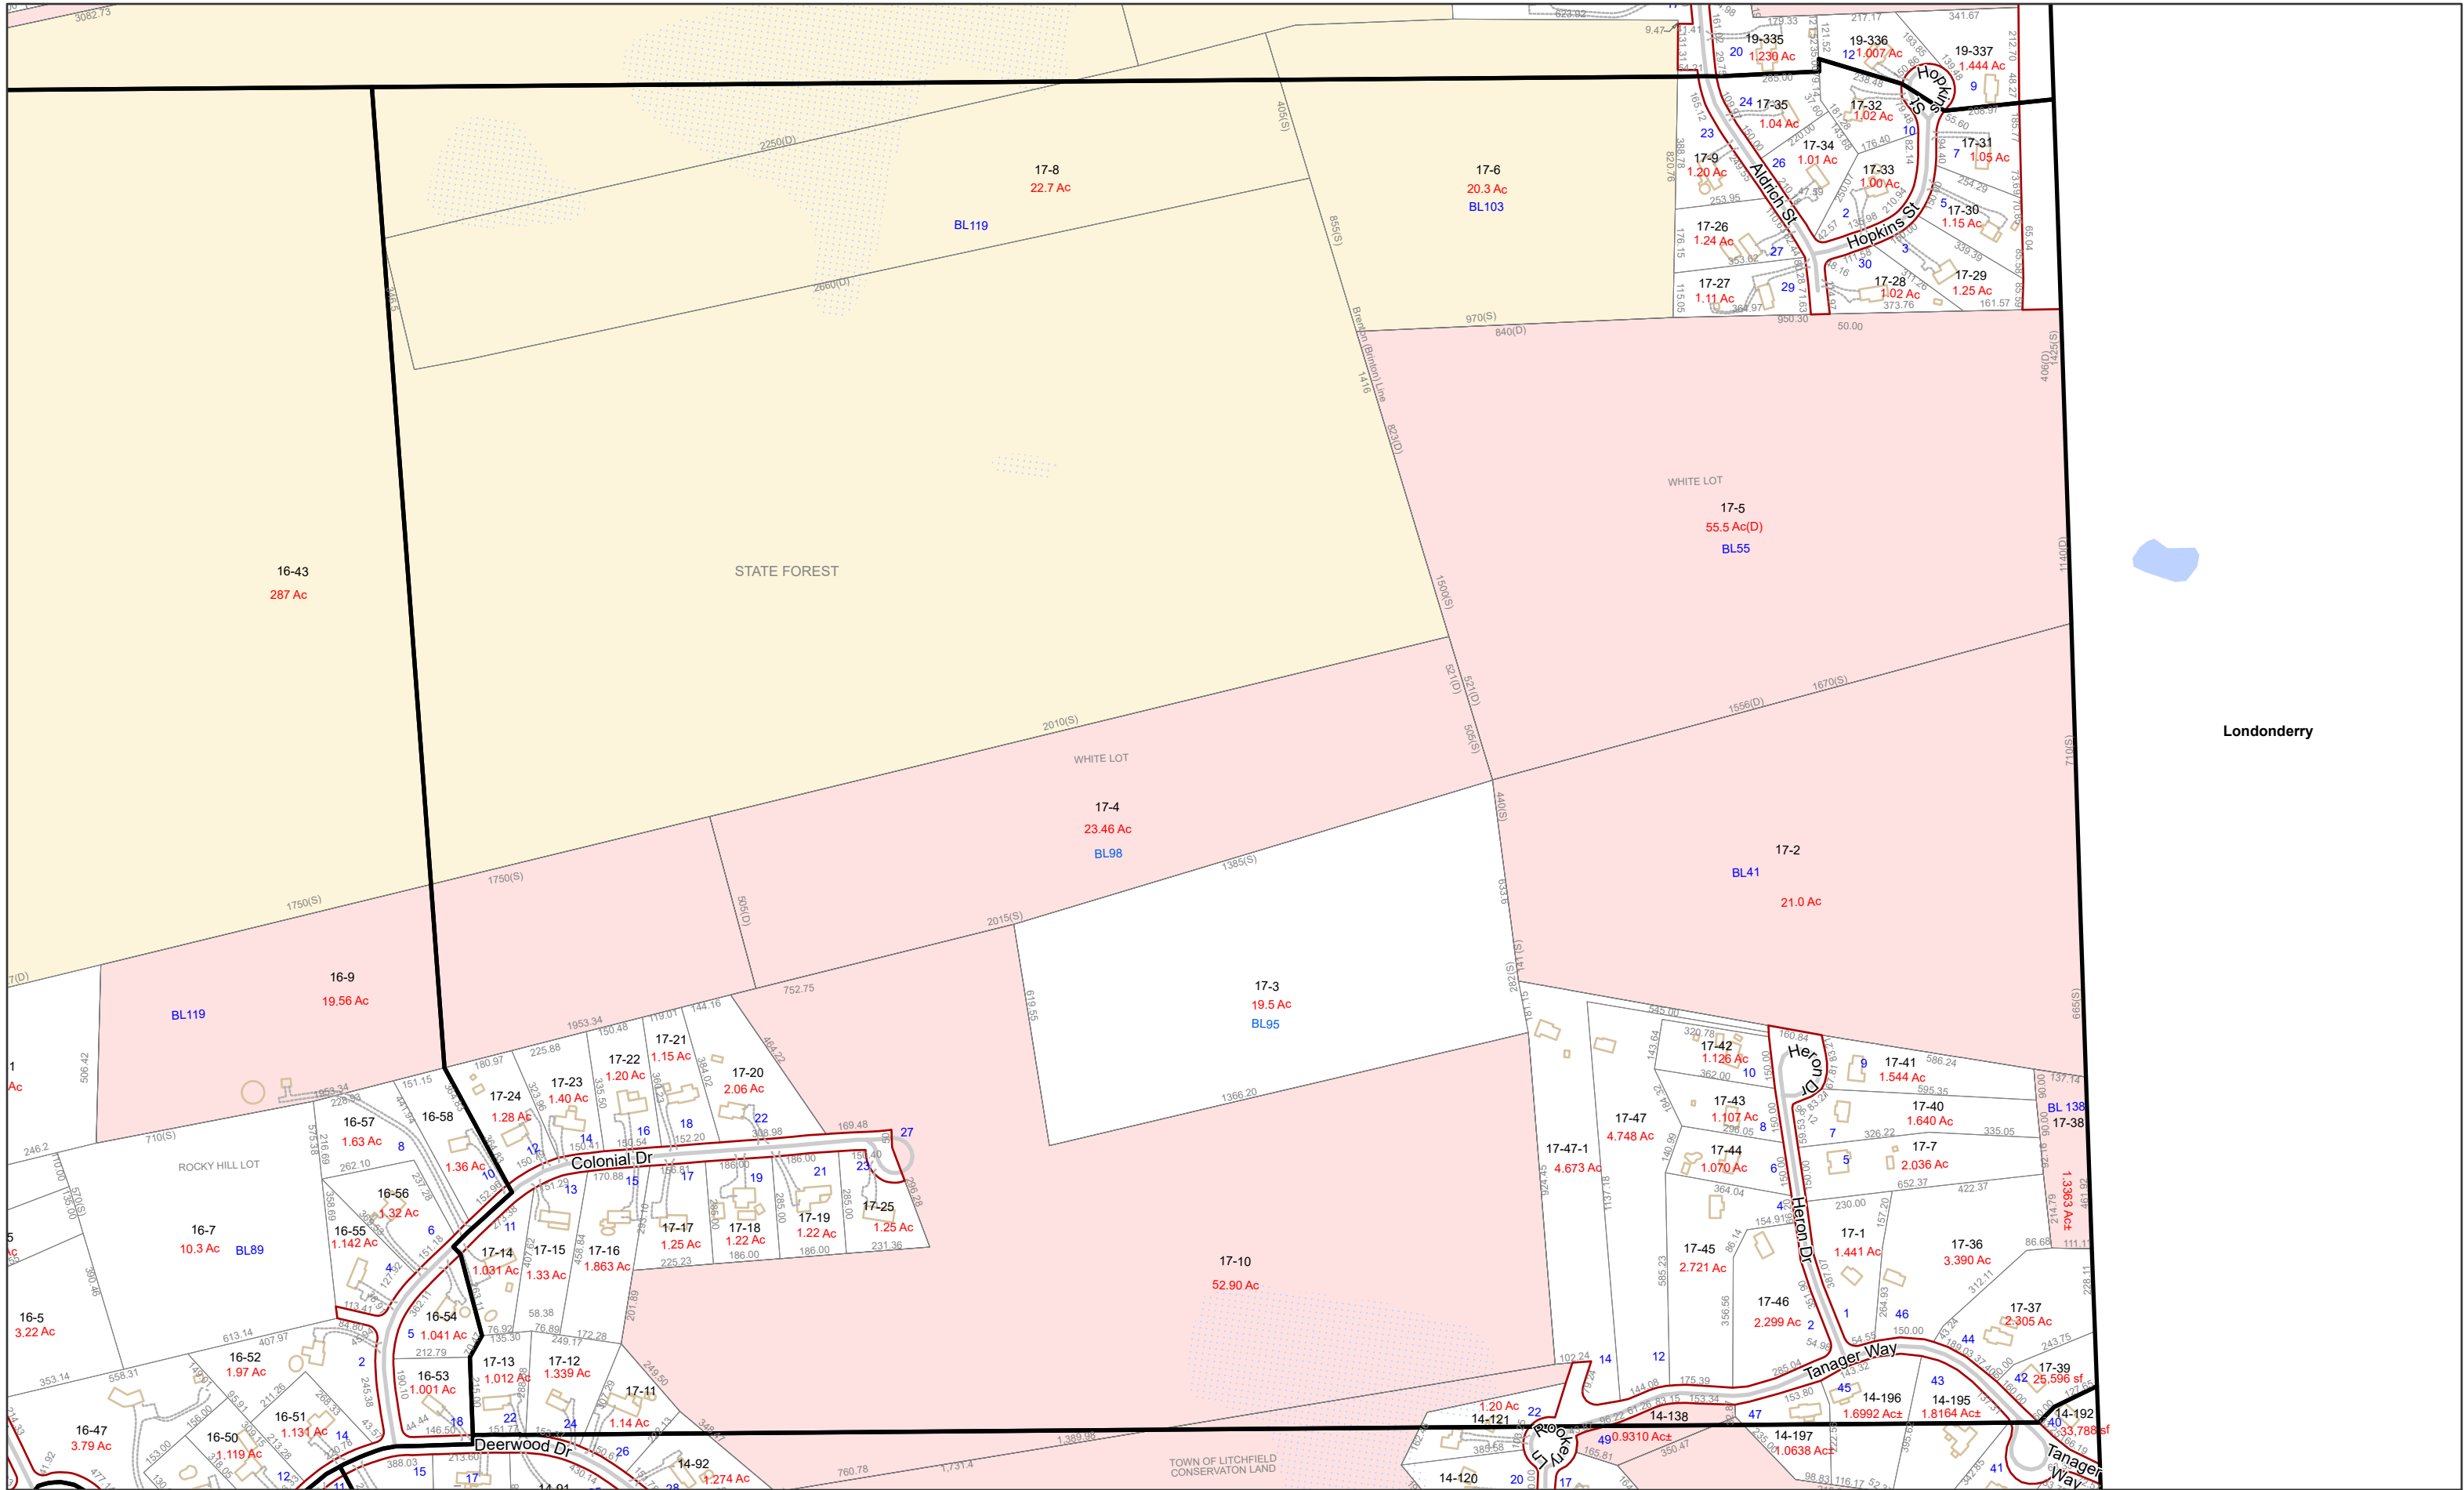


Town of Litchfield
HILLSBOROUGH COUNTY
NEW HAMPSHIRE

For Tax Assessment Purposes
Not to be Used for Conveyances

0 210 420
Feet
December 1, 2025

- | | | | |
|--------------------|-------------------------|---------------|--------------|
| Parcel | Driveway & Parking Line | Building | Waterbody |
| Town-Owned Parcel | Local Road | Town Boundary | Wetland |
| State-Owned Parcel | State Route | Easement | Stream/River |
| Road/ROW Outline | Private Road | | |

- | | |
|--------------------------|-------------------------|
| 75(s) - Scaled Dimension | 9-7 - Lot Number |
| 75(d) - Deed Dimension | 189 - House Number |
| 3.91 Ac - Acreage | 30,567 Sq - Square feet |

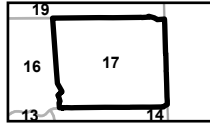

Map Number
17