
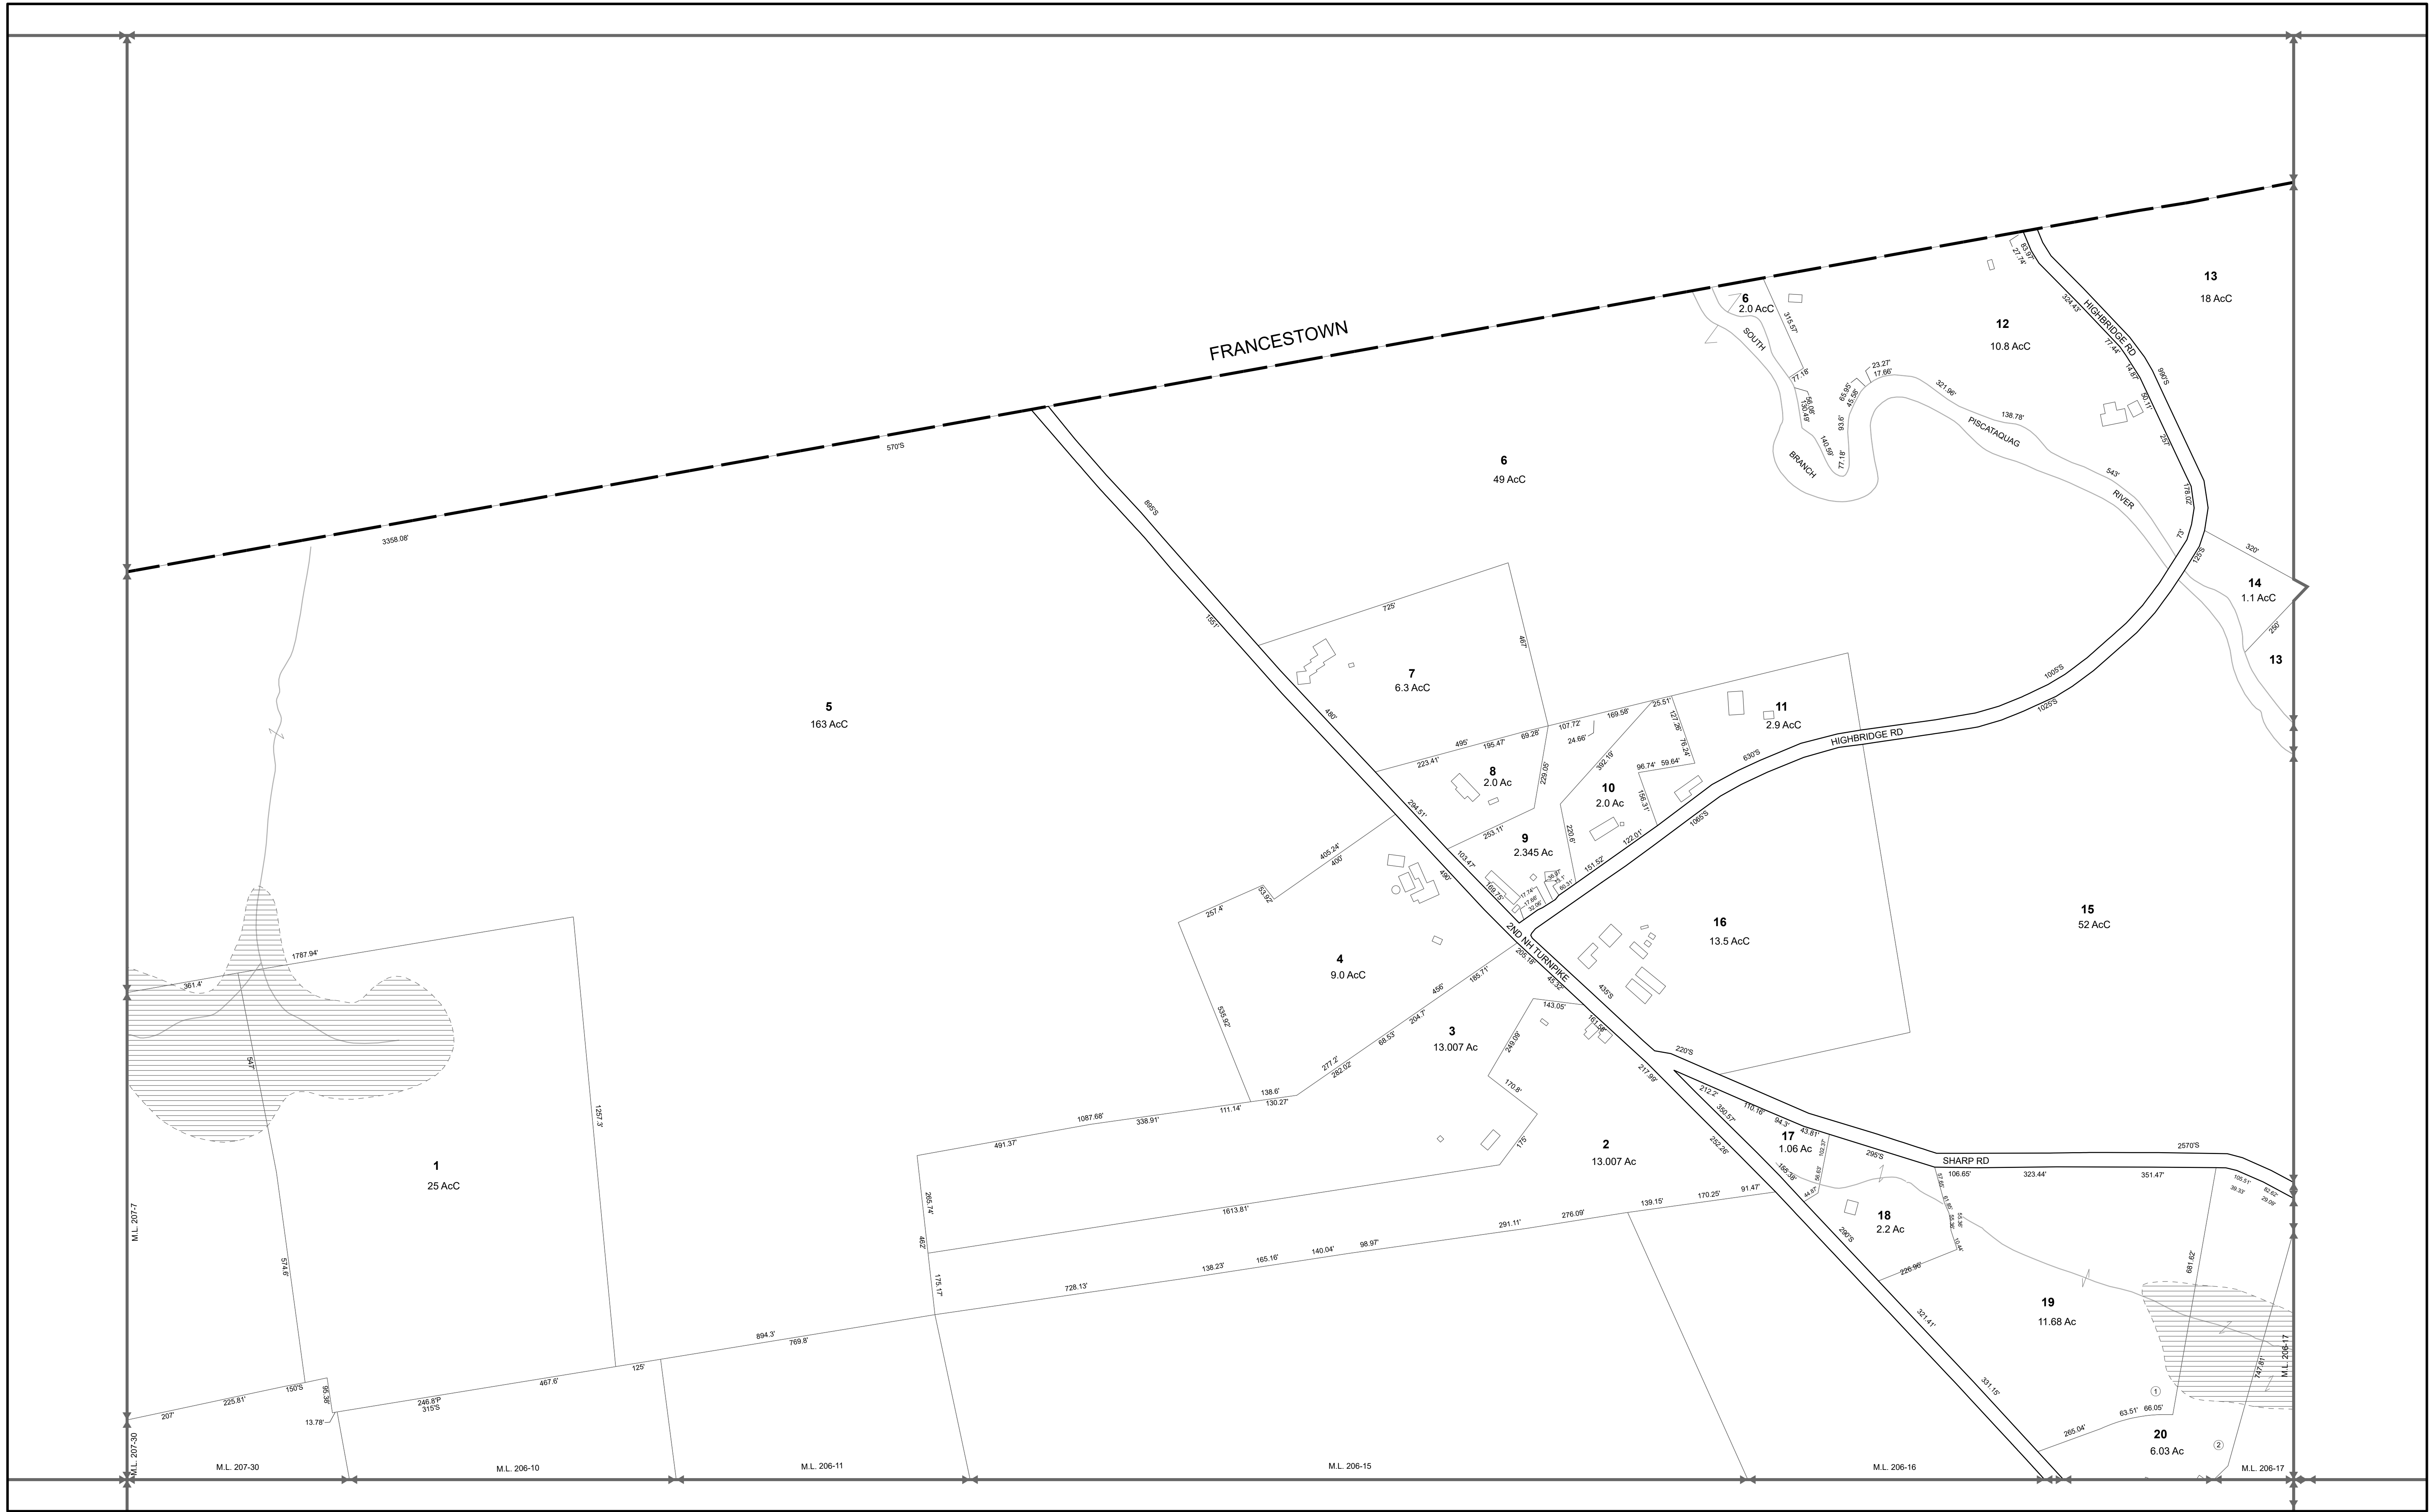


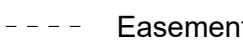


For Tax Assessment Purposes  
Not to be Used for Conveyances


Prepared by:  
Nashua Regional Planning Commission  
Nashua, New Hampshire

 **NRPC**  
April 1, 2025

- |   |   |   |
|---|---|---|
|  Parcel           | <b>235-8</b> Parcel Number                                                                                   |  Exempt Property |
|  Building         |  Subdivision Lot Number |   |
|  Road/ROW         | 7.89 Ac Area Surveyed                                                                                        |   |
|  Private Road     | 7.89 AcC Area Calculated                                                                                     |   |
|  Common Ownership | 100' Record Dimension                                                                                        |   |
|   | 100'S Scaled Dimension                                                                                       |   |
|  Easement        |   |   |
|  Railroad        |   |   |
|  Water Line      |   |   |
|  Wetland         |   |   |

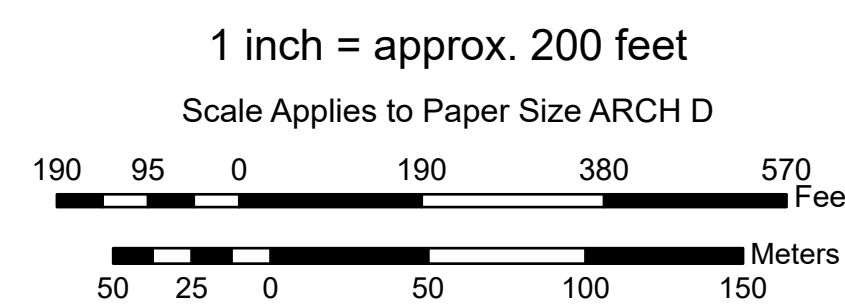

TAX MAP  
**TOWN OF LYNDEBOROUGH**  
HILLSBOROUGH COUNTY  
NEW HAMPSHIRE

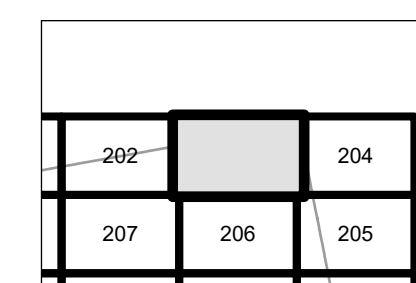

**Map  
203**