


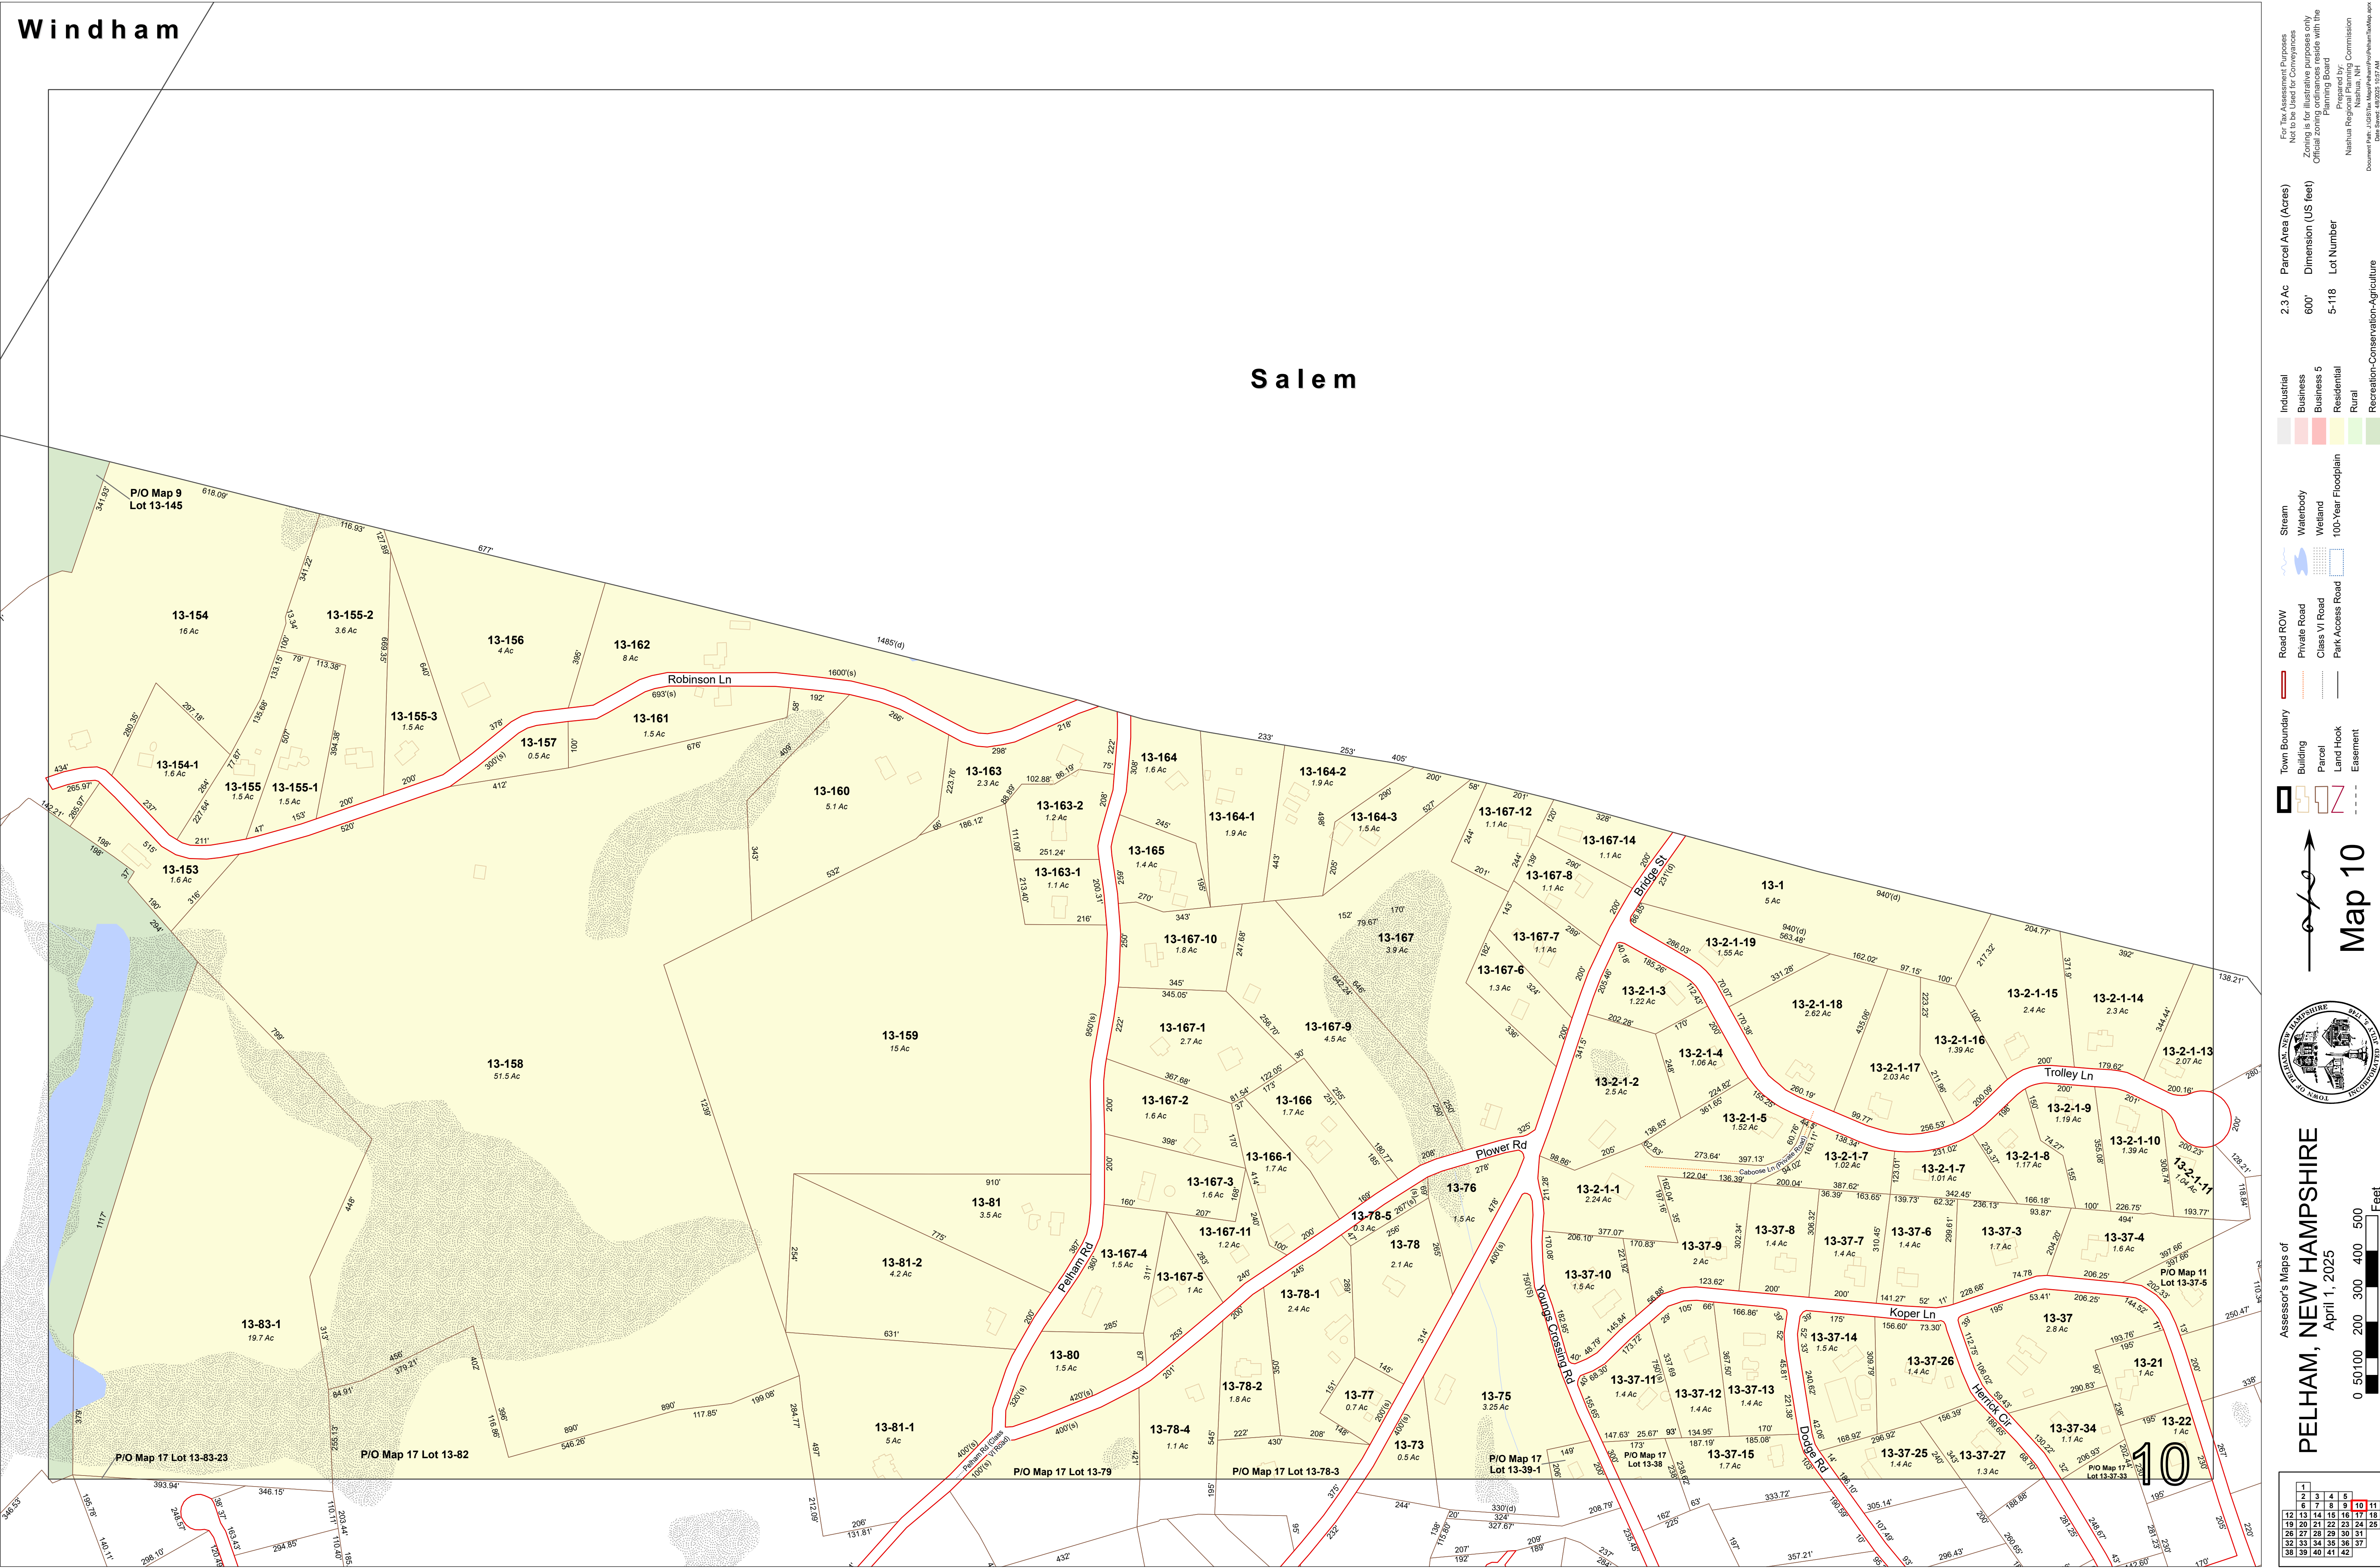

For Tax Assessment Purposes
Not to be Used for Conveyances
Zoning is for illustrative purposes only
Official zoning ordinances reside with the
Planning Board
Prepared by: Commission
Nashua Region
Nashua, NH
Document Path: J:\GIS\Tax Maps\Pelham\PelhamMain.aprx
Date Saved: 4/26/2025 10:57 AM

2.3 Ac Parcel Area (Acres)
600' Dimension (US feet)
5-118 Lot Number
Recreation-Conservation-Agriculture


Industrial
Business
Business 5
Residential
Rural

Stream
Waterbody
Welland
100-Year Floodplain

Road ROW
Private Road
Class VI Road
Park Access Road

Town Boundary
Building
Parcel
Land Hook
Easement

Map 10

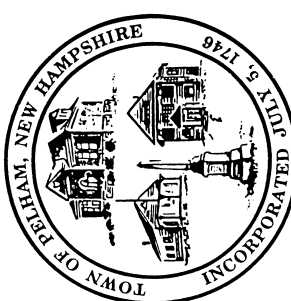

Assessor's Maps of
PELHAM, NEW HAMPSHIRE
April 1, 2025

1	2	3	4	5	6	7	8	9	10	11
12	13	14	15	16	17	18	19	20	21	22
23	24	25	26	27	28	29	30	31	32	33
34	35	36	37	38	39	40	41	42	43	44