


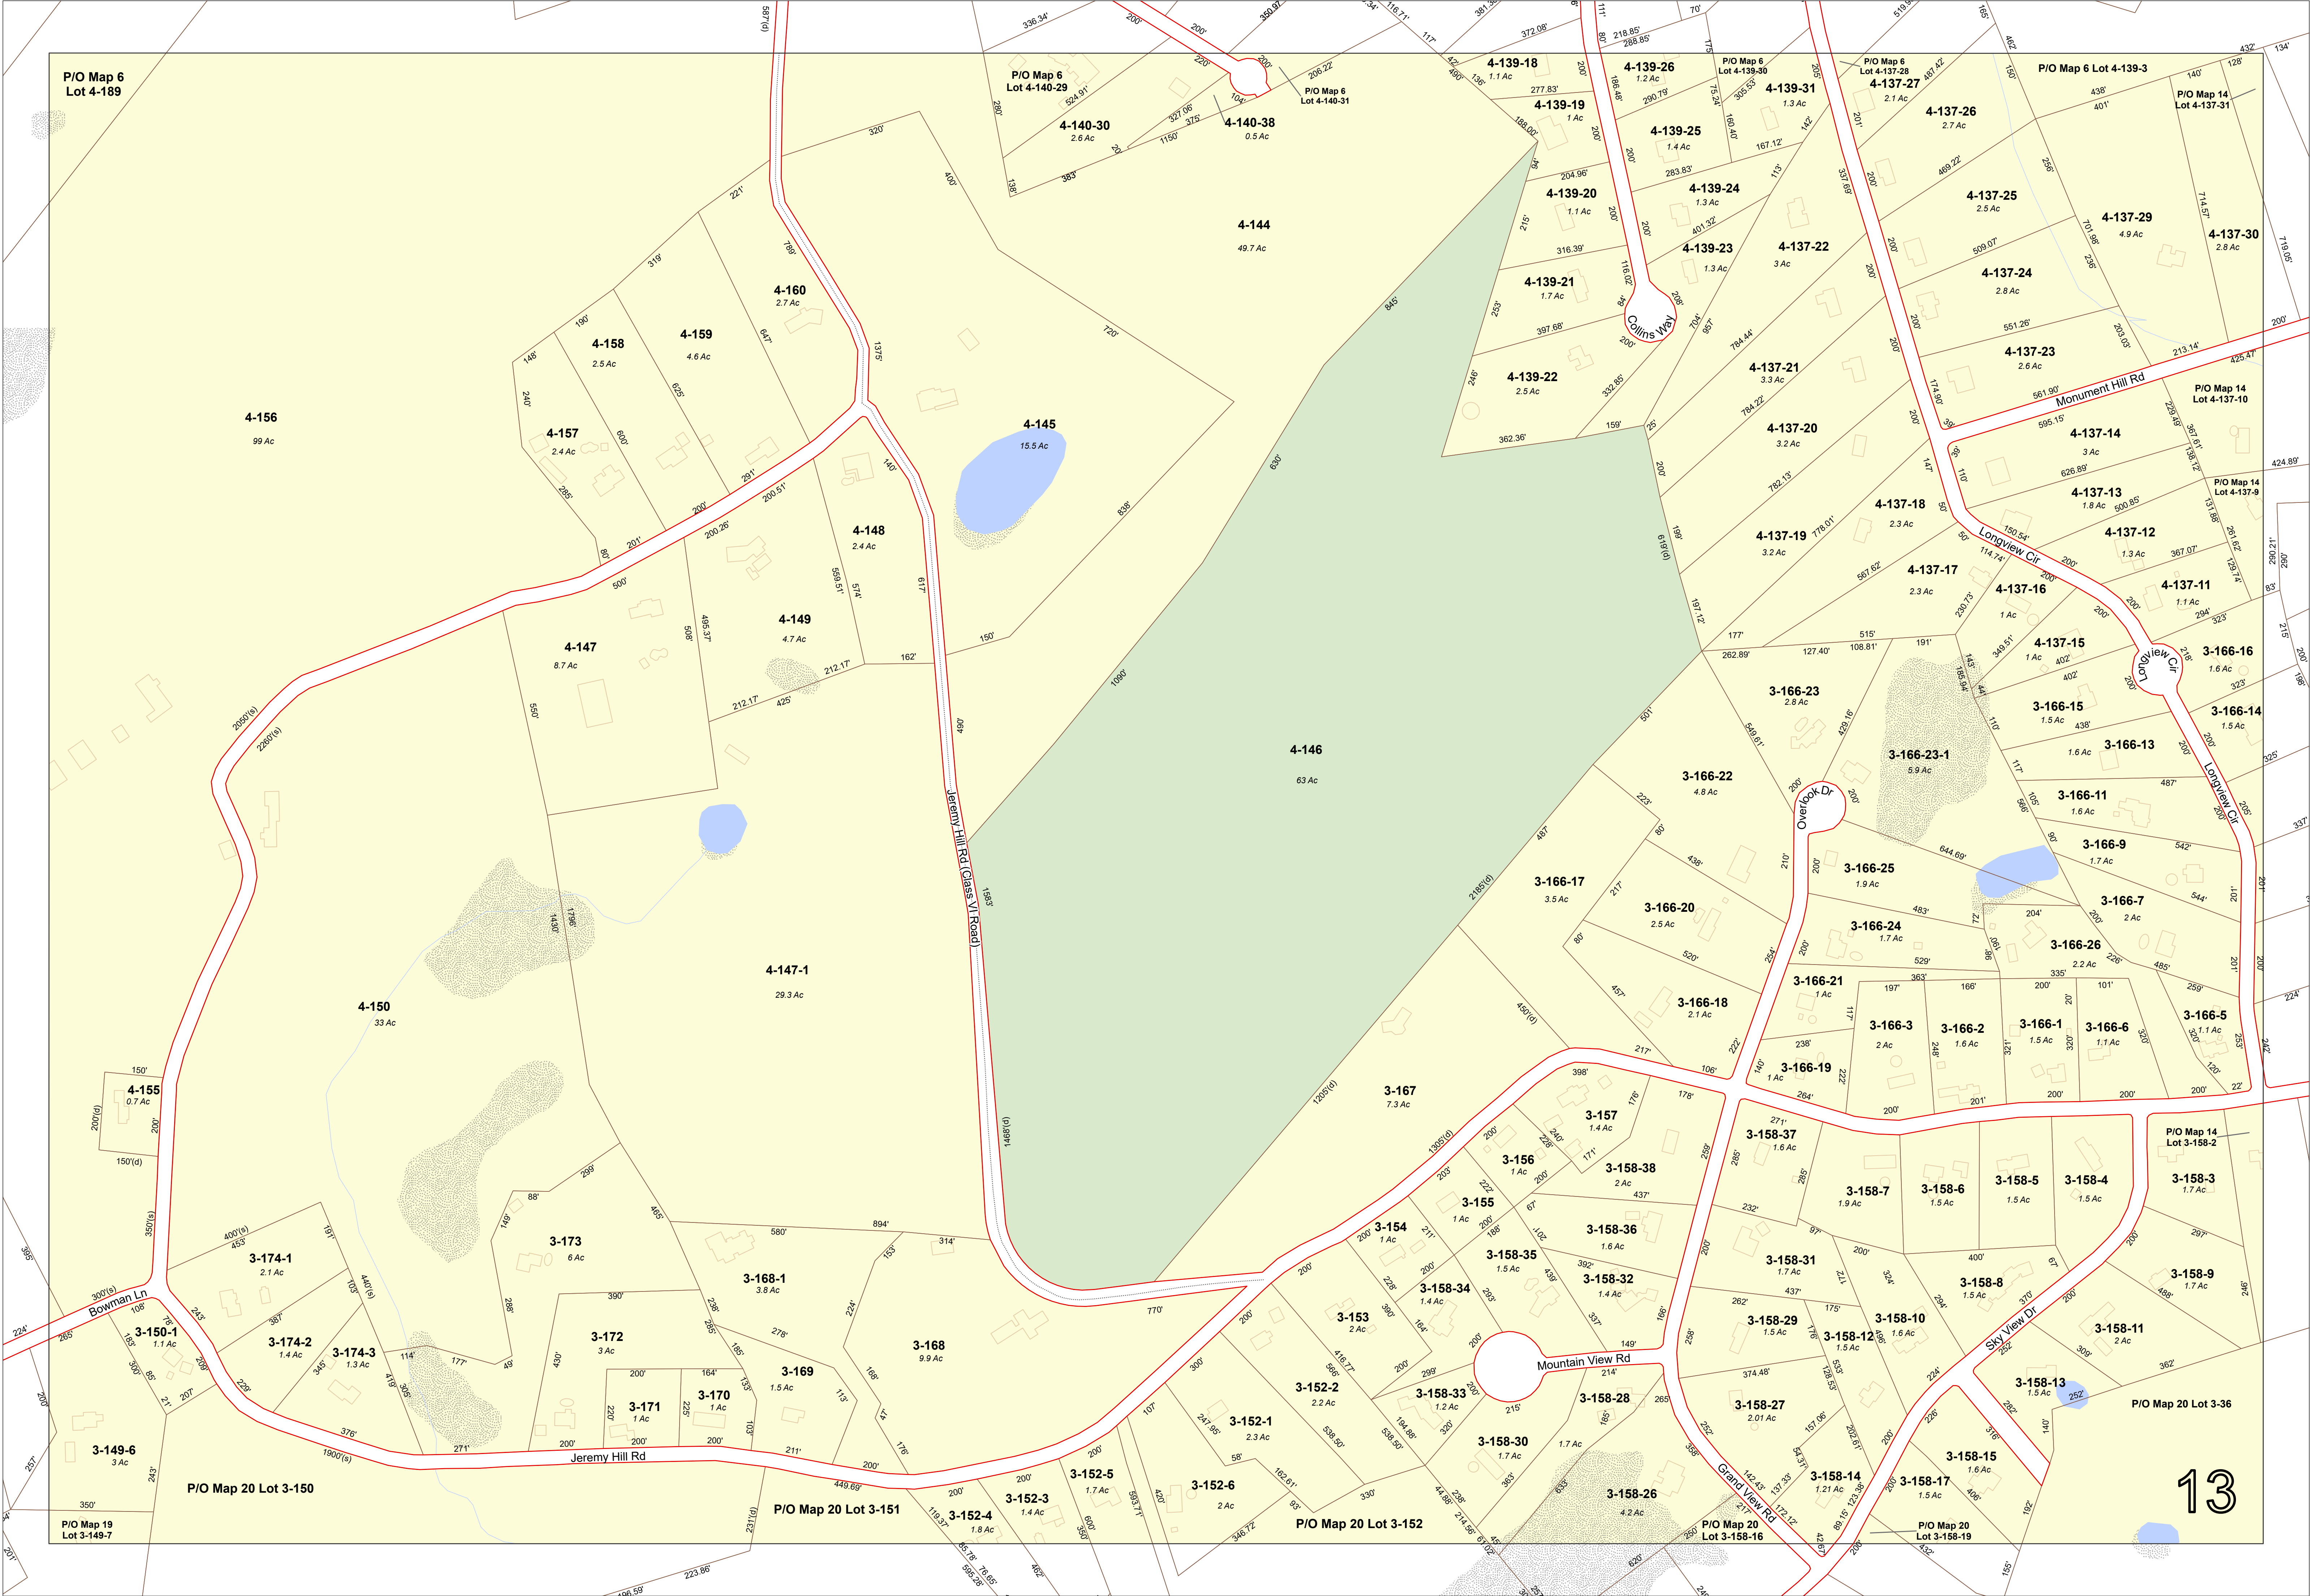

Assessor's Maps of
PELHAM, NEW HAMPSHIRE
April 1, 2025

0 50 100 200 300 400 500 Feet

13

Industrial
Business
Business 5
Residential
Rural

Stream
Waterbody
Wetland
100-Year Floodplain

Road ROW
Private Road
Class VI Road
Park Access Road

Town Boundary
Building
Parcel
Land Hook
Easement

2.3 Ac Parcel Area (Acres)
600' Dimension (US feet)
5-118 Lot Number

For Tax Assessment Purposes
Not to be Used for Conveyances
Zoning is for illustrative purposes only
Official zoning ordinances reside with the
Planning Board
Prepared by: Commission
Nashua Regional
Nashua, NH
Document Path: J:\GIS\MapServer\pelham\Map13.aprx
Date Saved: 4/8/2025 10:57 AM