


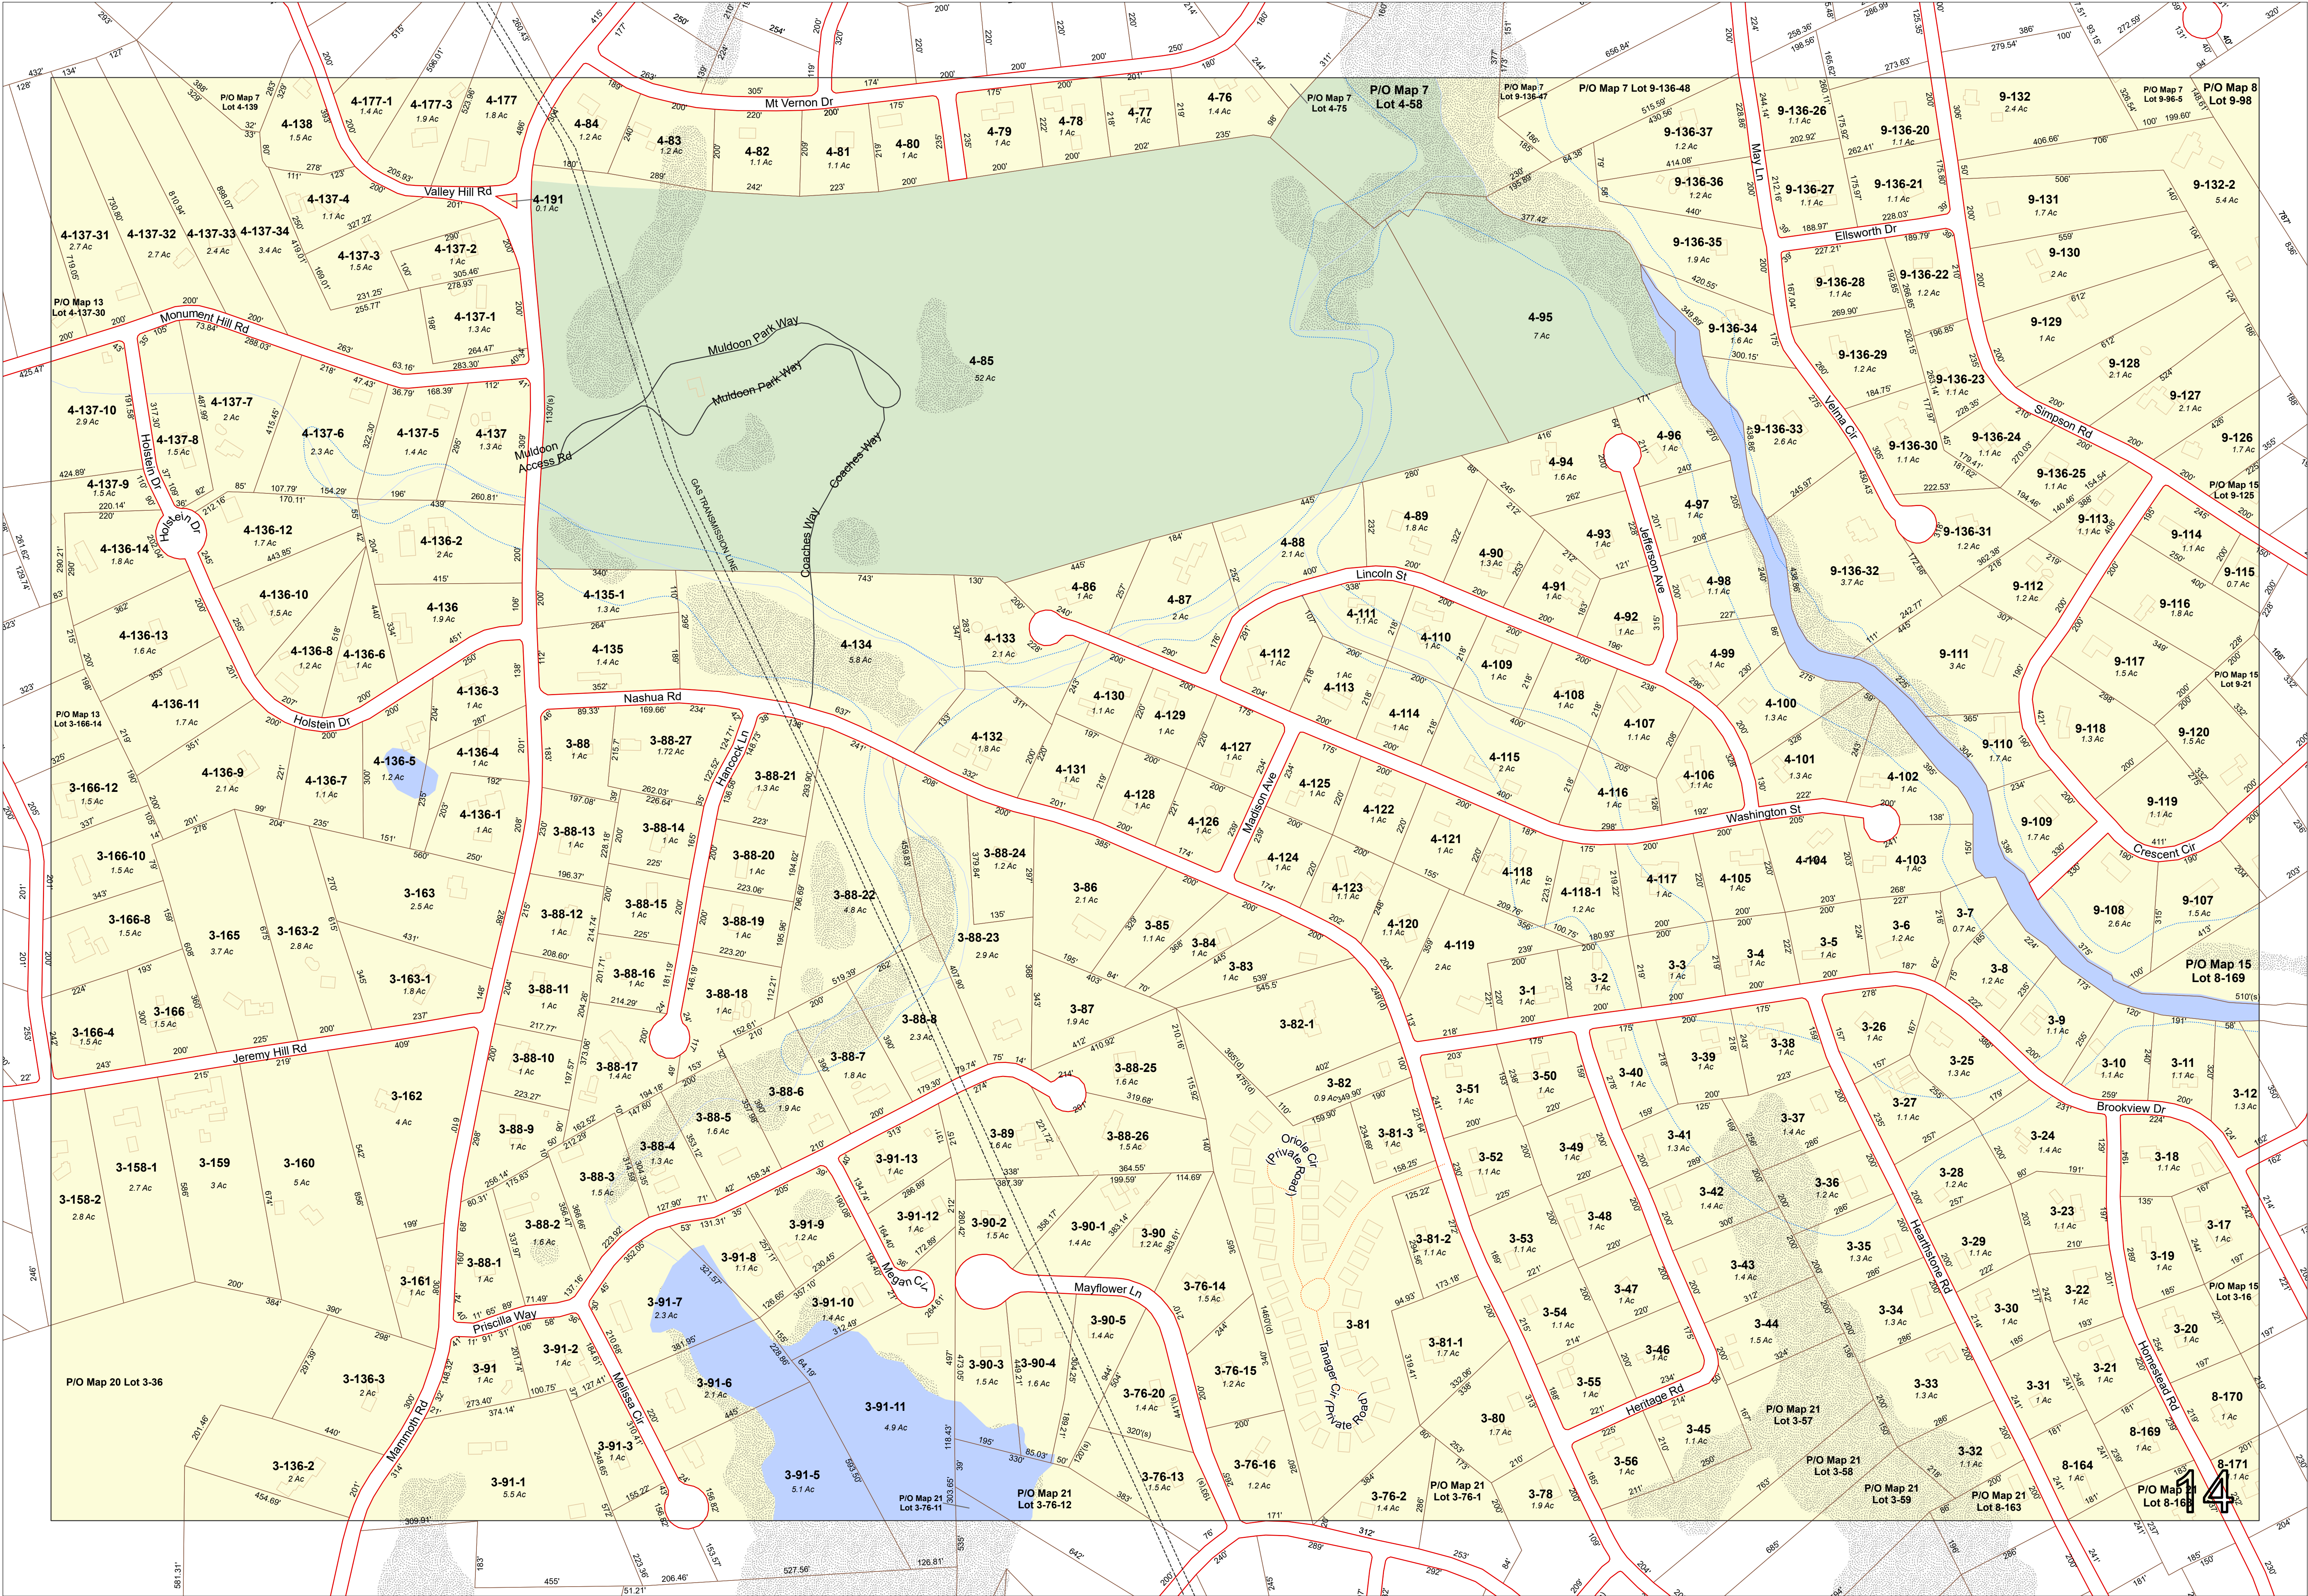

For Tax Assessment Purposes
Not to be Used for Conveyances
Zoning is for illustrative purposes only
Official zoning ordinances reside with the
Planning Board

Prepared by: Commission
Nashua Regional
Nashua, NH

Date Saved: 4/25/2025 10:57 AM

2.3 Ac Parcel Area (Acres)
600' Dimension (US feet)
5-118 Lot Number

Industrial
Business
Business 5
Residential
Rural

Stream
Waterbody
Wetland
100-Year Floodplain

Road ROW
Private Road
Class VI Road
Park Access Road

Town Boundary
Building
Parcel
Land Hook
Easement

Assessor's Maps of
PELHAM, NEW HAMPSHIRE
April 1, 2025

0 50 100 200 300 400 500 Feet

Map 14

1	2	3	4	5	6	7	8	9	10	11
12	13	14	15	16	17	18	19	20	21	22
23	24	25	26	27	28	29	30	31	32	33
34	35	36	37	38	39	40	41	42	43	44