


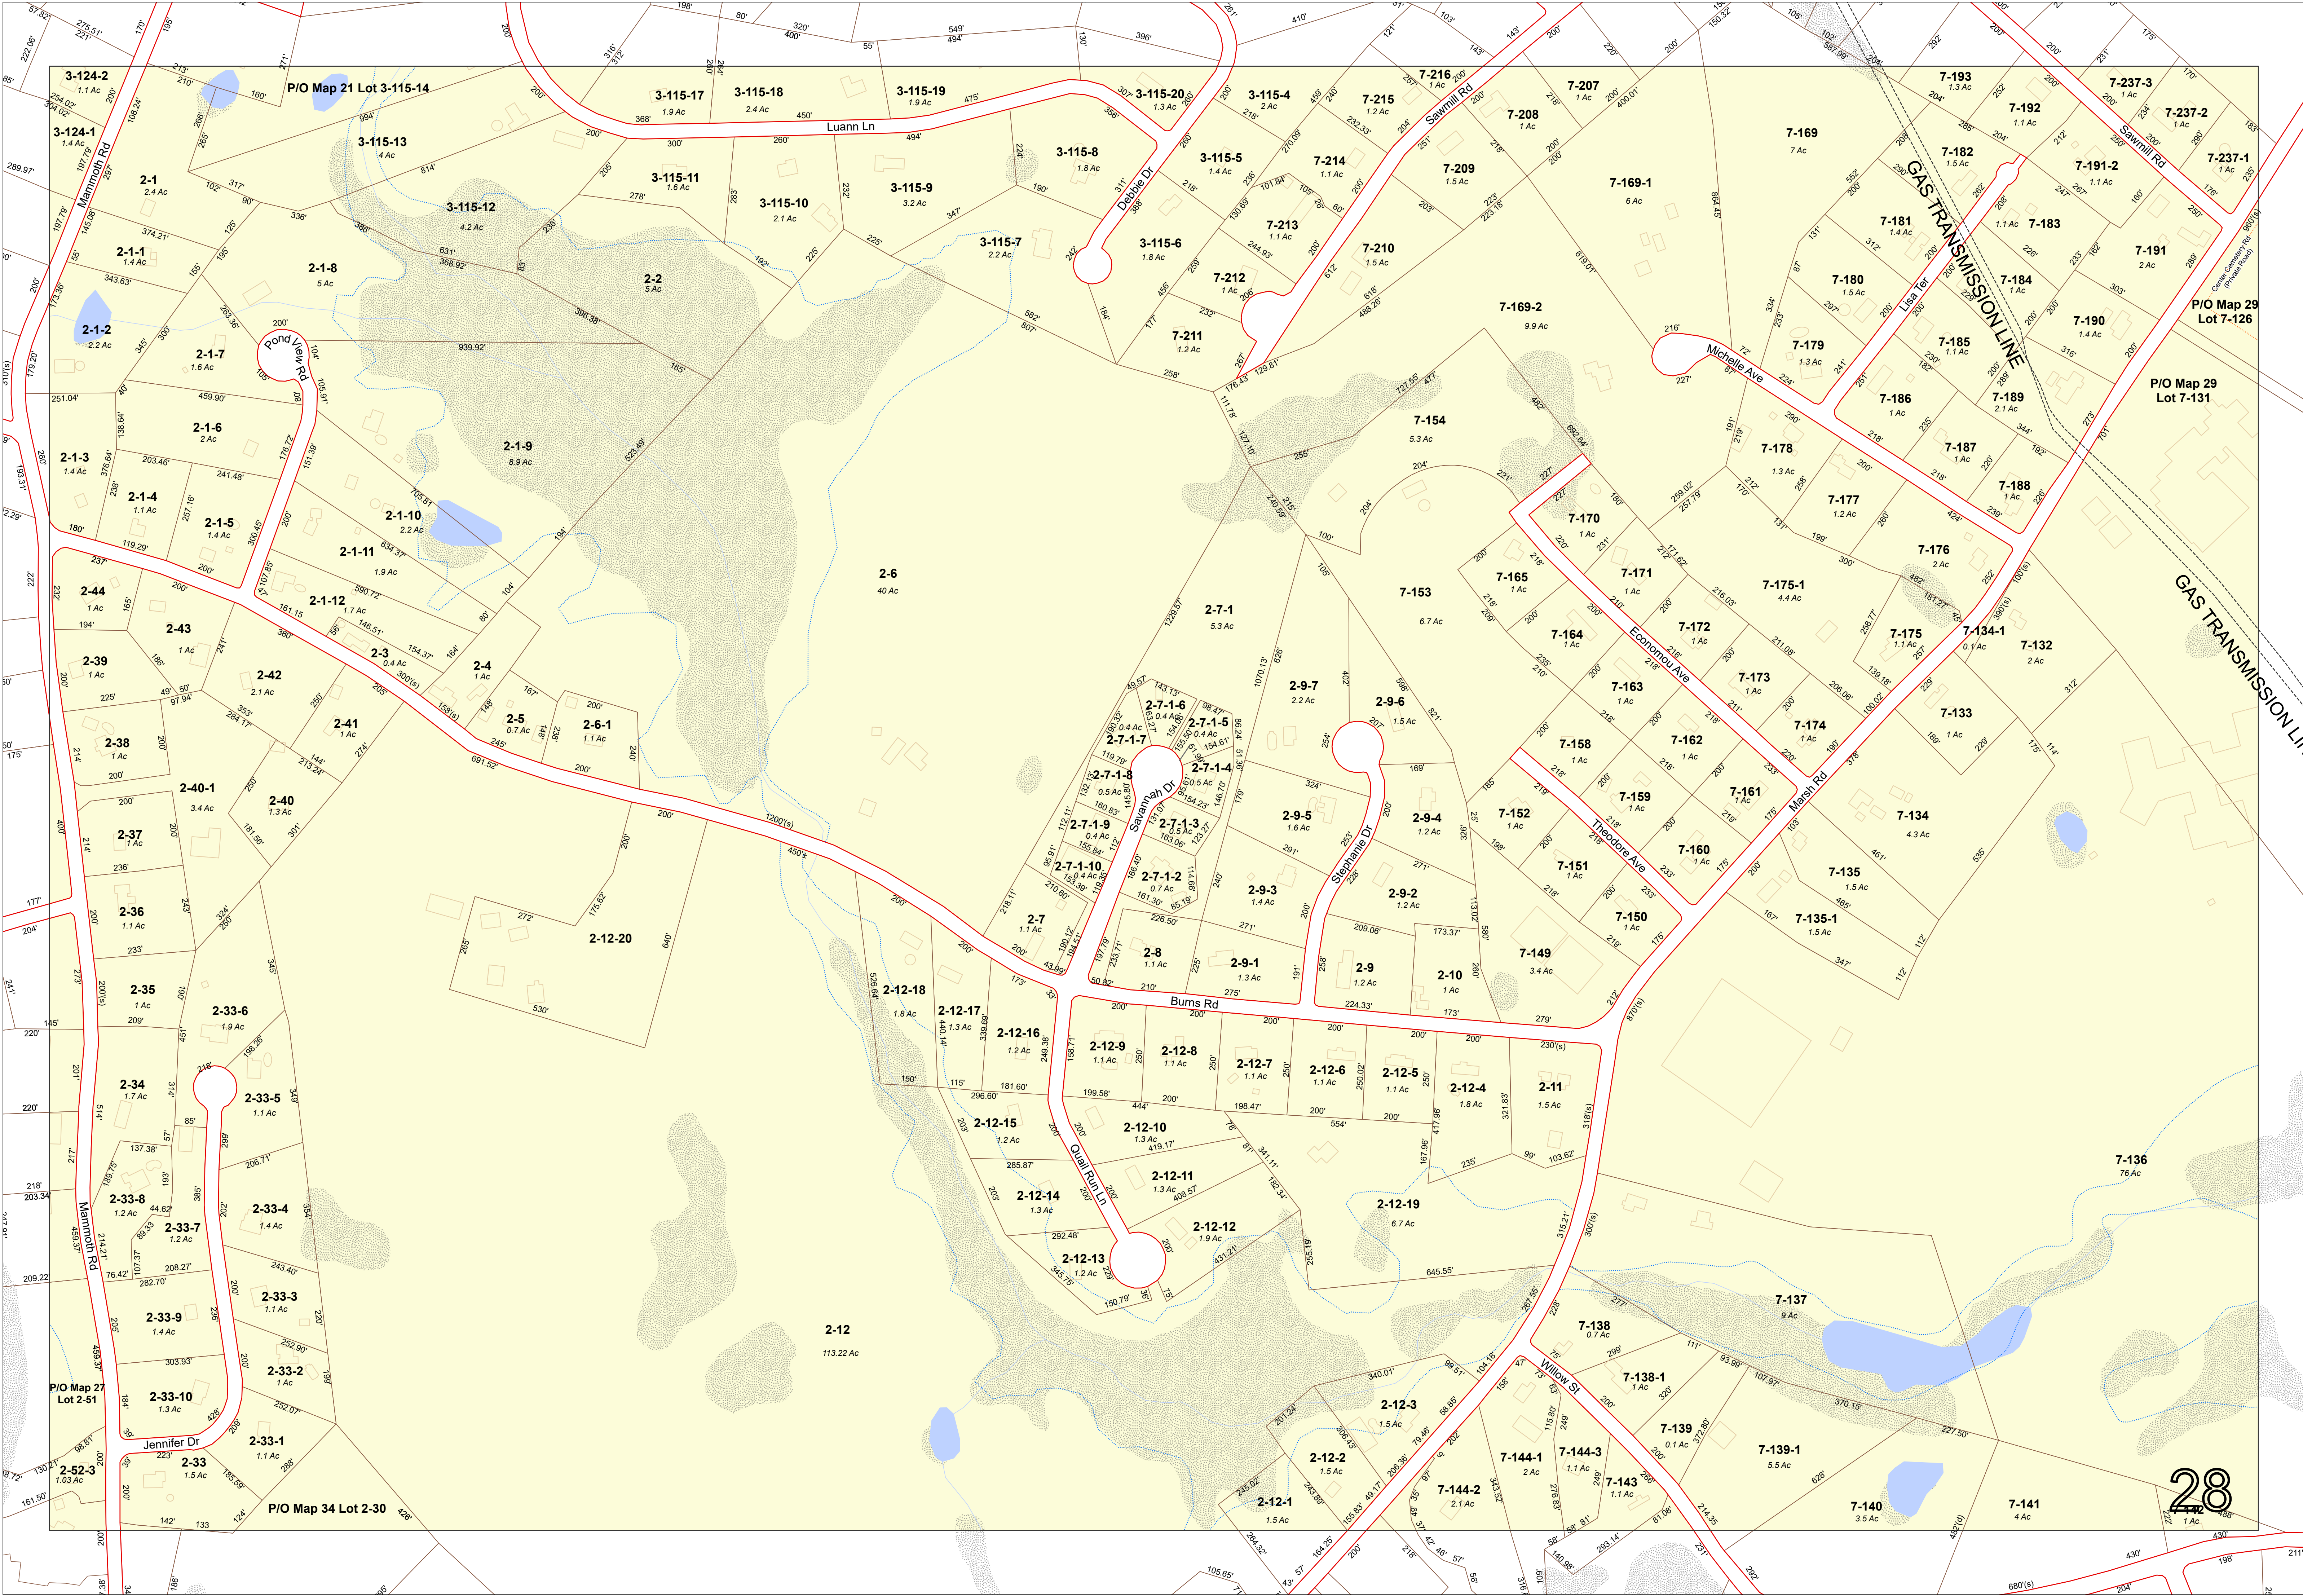

Assessor's Maps of
PELHAM, NEW HAMPSHIRE
April 1, 2025

0 50 100 200 300 400 500 Feet

1
2 3 4 5
6 7 8 9 10 11
12 13 14 15 16 17 18
19 20 21 22 23 24 25
26 27 28 29 30 31
32 33 34 35 36 37
38 39 40 41 42

For Tax Assessment Purposes
Not to be Used for Conveyances
Zoning is for illustrative purposes only
Official zoning ordinances reside with the
Planning Board
Prepared by: Commission
Nashua Regional
Nashua, NH
Document Ref: J:\GIS\MapServer\pelham\main.aprx
Date Saved: 4/8/2025 10:57 AM

Industrial
Business
Business 5
Residential
Rural

Stream
Waterbody
Wetland
100-Year Floodplain

Road ROW
Private Road
Class VI Road
Park Access Road

Town Boundary
Building
Parcel
Land Hook
Easement

2.3 Ac Parcel Area (Acres)
600' Dimension (US feet)
5-118 Lot Number
Recreation-Conservation-Agriculture

Map 28