


For Tax Assessment Purposes
Not to be Used for Conveyances

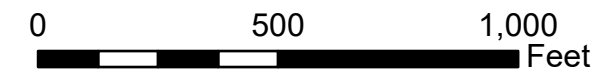

1 inch = approx. 400 feet
Scale Applies to Paper Size ARCH D




- Parcel
- Old Tract Lines
- Building
- Leader Line
- Tie In
- Local Road
- Private Road
- Class VI Road

- Cemetery
- Lake/Pond
- Swamp/Marsh
- Stream/River

7.89
123.45
25-64

Area
Dimension
Lot Number


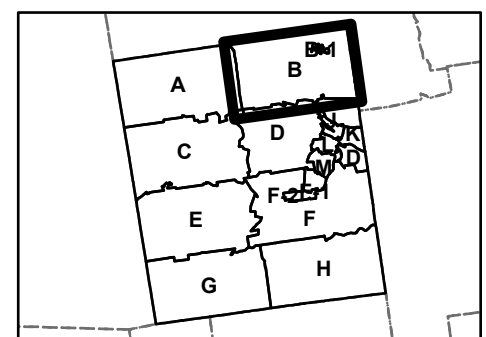


TAX MAP
TOWN OF WILTON
HILLSBOROUGH COUNTY
NEW HAMPSHIRE



Map
B

MATCH SHEET B

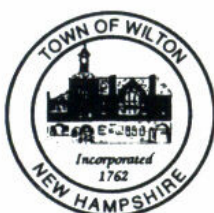
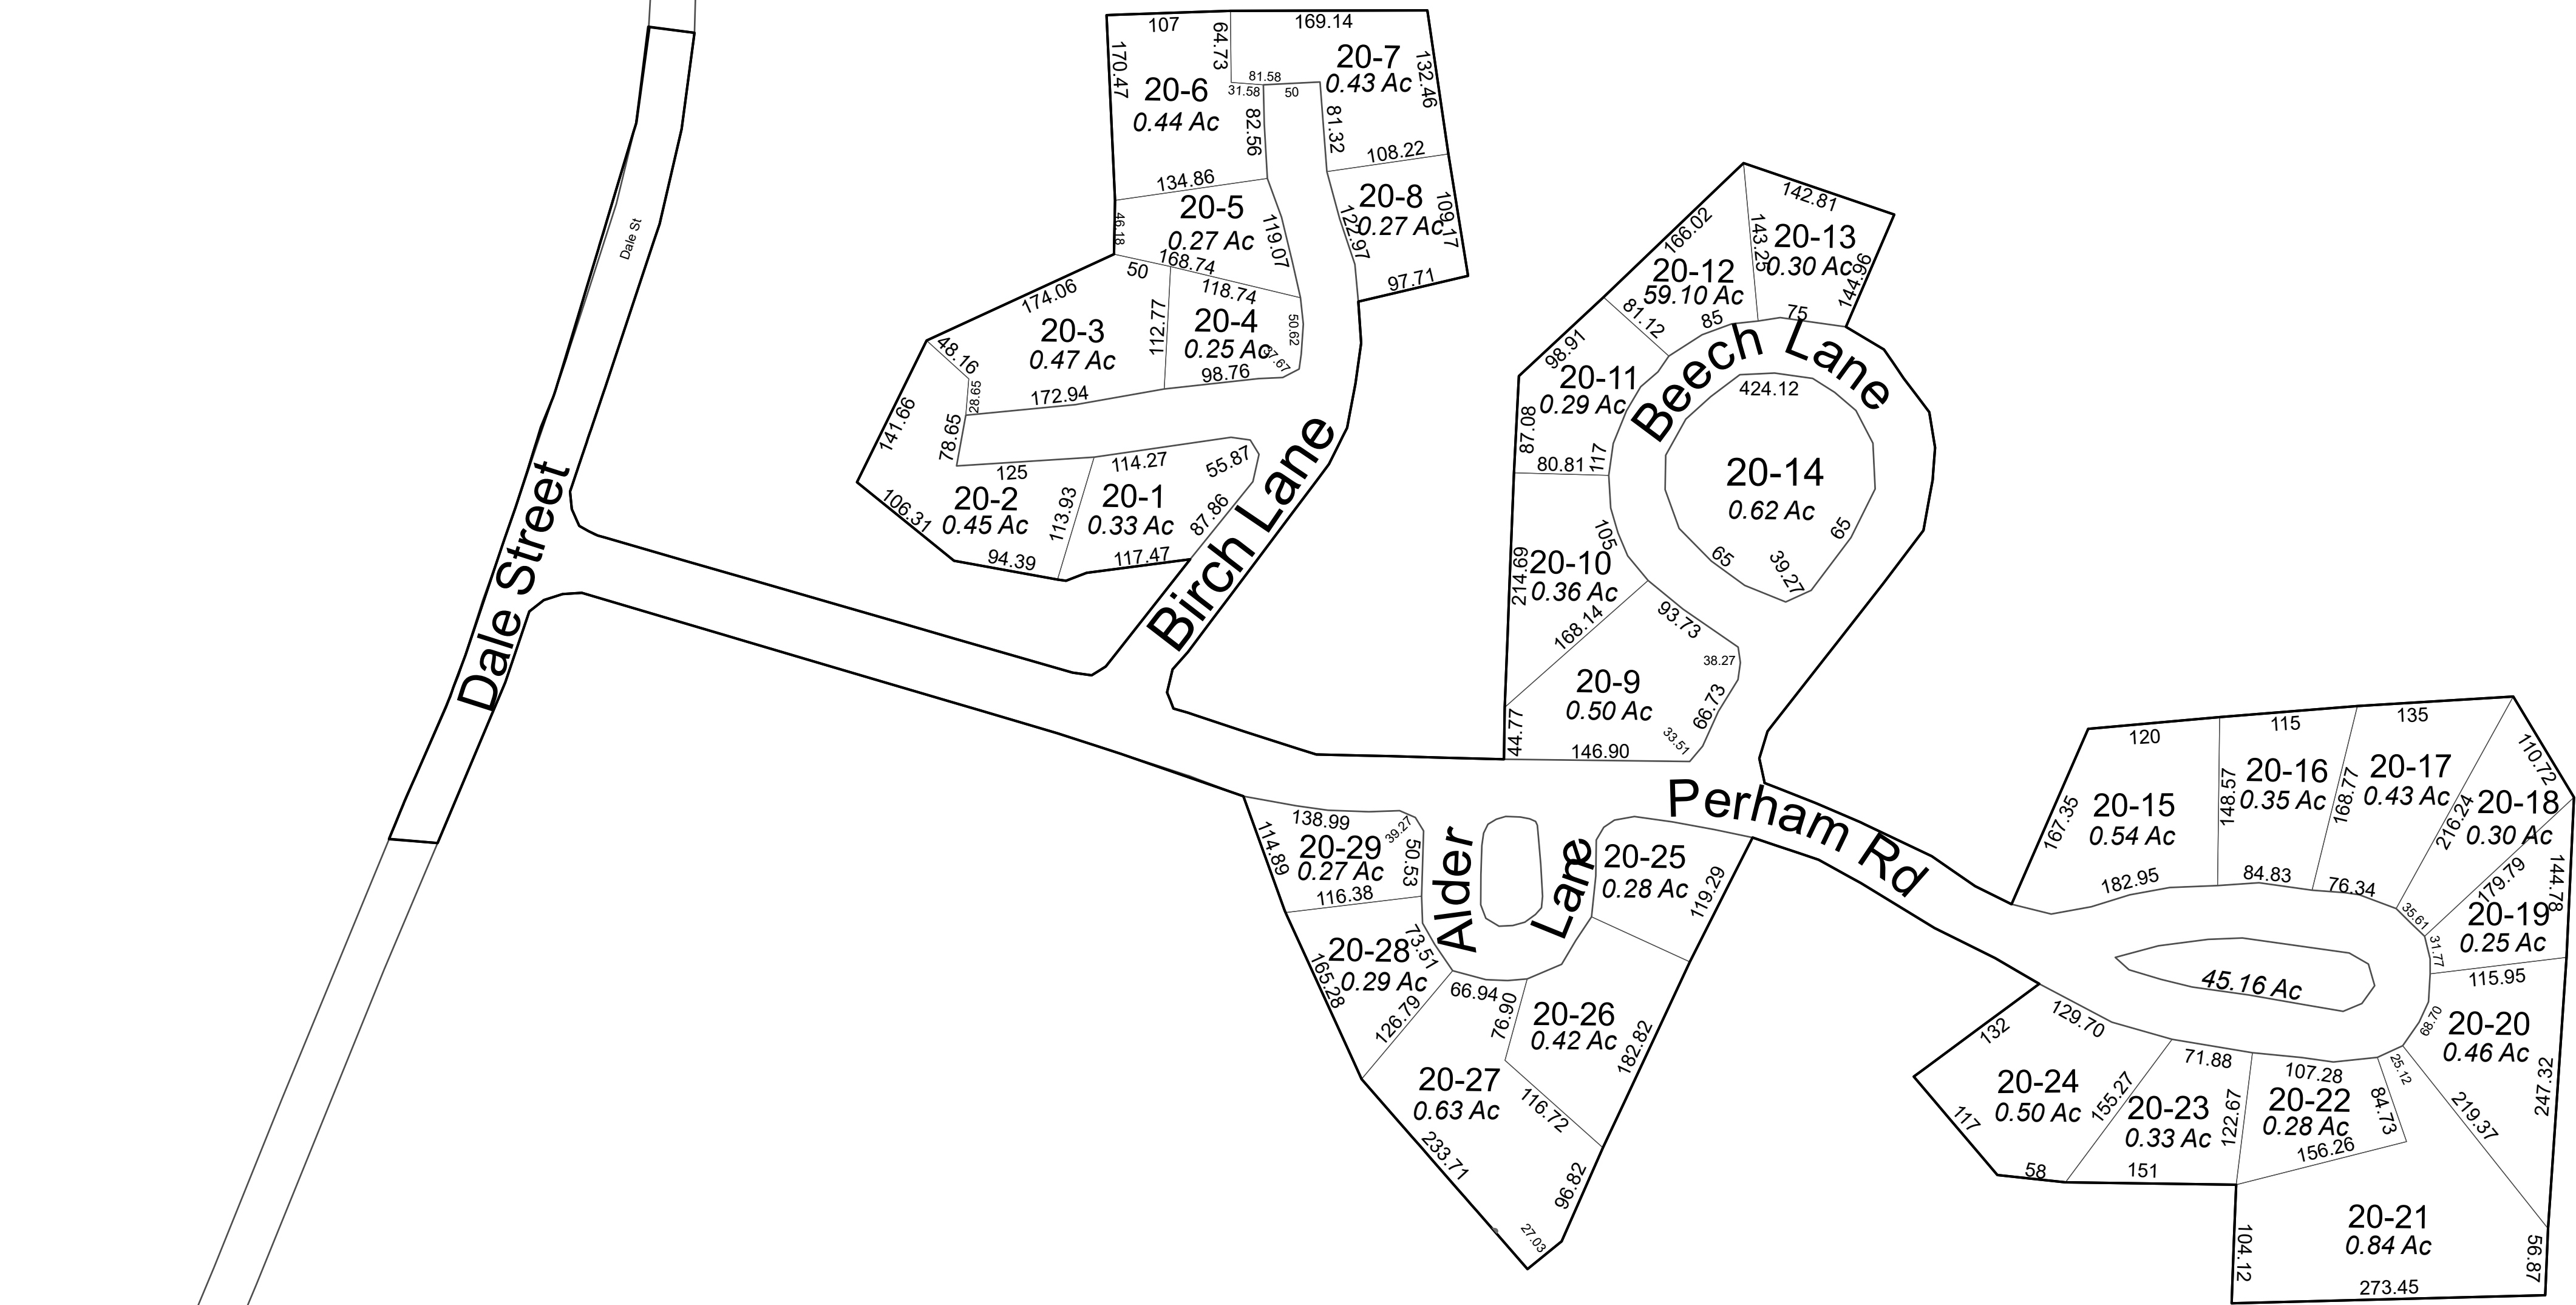


For Tax Assessment Purposes
Not to be Used for Conveyances




Prepared by:
Nashua Regional Planning Commission
Nashua, New Hampshire

1 inch = approx. 100 feet
Scale Applies to Paper Size ARCH D
0 125 250 Feet

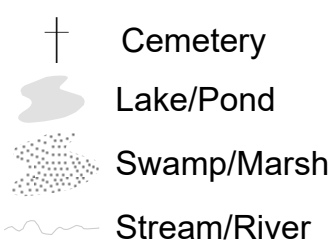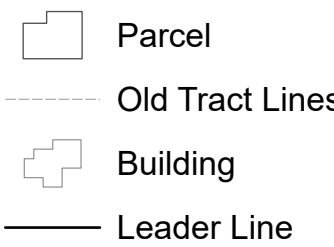

7.89 Area
123.45 Dimension
25-64 Lot Number

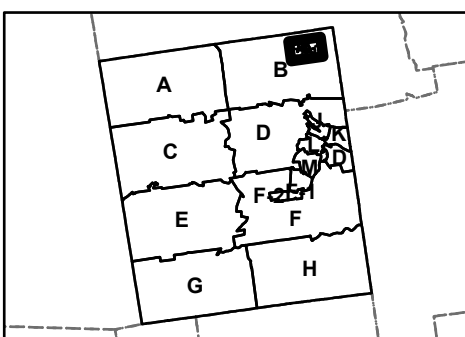

TAX MAP
TOWN OF WILTON
HILLSBOROUGH COUNTY
NEW HAMPSHIRE



Map
B-1