

OFFICE:
P.O. Box 43559
Chicago, IL 60643
Tel: (773) 779-1700
Fax: (773) 779-9143
lrpassassoc@yahoo.com

PLAT OF SURVEY

L. R. PASS & ASSOCIATES
Professional Land Surveyors

Plat of Surveys
Topography
Mortgage Inspection
Condominiums
Land Development
Legal Descriptions




SCALE: 1"=20'

LOT 1 IN D. HARRY HAMMER'S SUBDIVISION OF THE WEST 165 FEET OF THE EAST 330 FEET OF THE SOUTH 205 FEET (EXCEPT THE SOUTH 33 FEET THEREOF) OF THE SOUTH HALF OF THE SOUTHEAST QUARTER OF THE NORTHEAST QUARTER OF THE SOUTHWEST QUARTER OF SECTION 34, TOWNSHIP 39 NORTH, RANGE 14, EAST OF THE THIRD PRINCIPAL MERIDIAN, IN COOK COUNTY, ILLINOIS.

(COMMONLY KNOWN AS: 3656 S. KING DR/332 E. 37TH ST., CHICAGO, ILLINOIS.)

AREA= 11880.00 SQ. FT. (MORE OR LESS)
PERIMETER= 474.00 FT. (MORE OR LESS)
ACREAGE= 0.27272727 (MORE OR LESS)

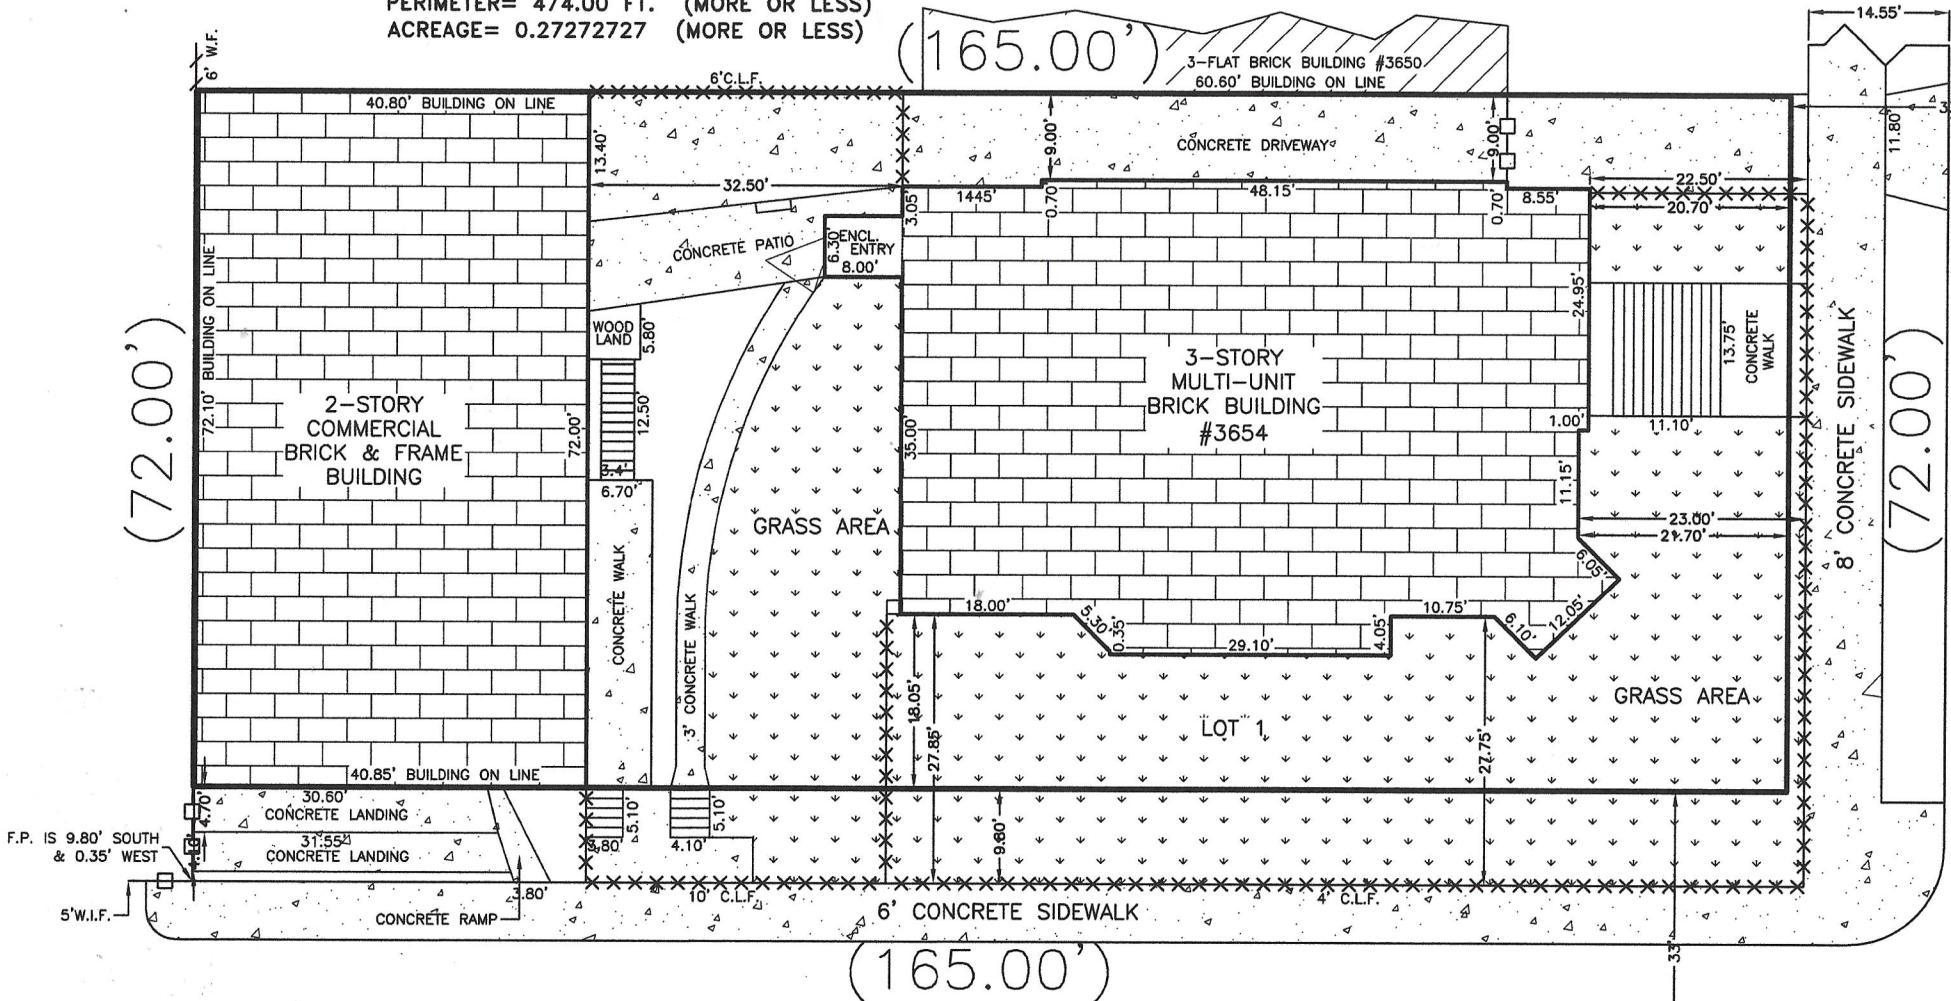

LEGEND	
	METAL FENCE
	FENCE POST (F.P.)
	"MAG" NAIL SET
	SET IRON PIPE
	IRON PIPE FOUND
	CUT CROSS- FOUND OR SET
	PROPERTY LINE
	(140.45) RECORDED DATA
	140.45 MEASURED DIMENSION
	(D) NOTCH
	WOOD FENCE (W.F.)
	CHAIN LINK FENCE (C.L.F.)
	WROUGHT IRON FENCE (W.I.F.)
	5 NAILS (SET)

UNLESS REQUESTED OTHERWISE (BY THE CLIENT OR HIS/HER AGENT) MONUMENTS OR WITNESS POINTS SHALL BE SET FOR ALL ACCESSIBLE CORNERS OF THE SURVEY.

THIS PROFESSIONAL SERVICE CONFORMS TO THE CURRENT ILLINOIS MINIMUM STANDARDS OF PRACTICE APPLICABLE TO BOUNDARY SURVEYS. ILLINOIS PROFESSIONAL LAND SURVEYOR NO. 035-0003083.

FIELD DATE: 4/5/2021
P. I. N.: 17-34-319-082-0000
BOOK NO.: G.P.
SURVEYOR: S.S.
DIMENSIONS ARE NOT TO BE SCALED.
ORDER NO.: 2104-0640
SCALE: 1" = 20 FEET
ORDERED BY: KAMILAH ENGLISH, ESQ.
MEMBER: I. P. L. S. A.
A. C. S. M.

COMPARE ALL POINTS BEFORE BUILDING, NO IMPROVEMENTS SHOULD BE MADE ON THE BASIS OF THIS PLAT ALONE.
CRITICAL FIELD MONUMENTATION SHOULD BE ESTABLISHED PRIOR TO THE COMMENCEMENT OF ANY AND ALL CONSTRUCTION.
PLEASE REFER TO DEED, TITLE POLICY AND/OR LOCAL ORDINANCES FOR BUILDING LINE RESTRICTIONS AND/OR EASEMENTS NOT SHOWN HEREON.
PLEASE CHECK LEGAL DESCRIPTION WITH DEED AND IMMEDIATELY REPORT ANY DISCREPANCY TO THE SURVEYOR FOR EXPLANATION AND/OR CORRECTION.
ALL DIMENSIONS AND MEASUREMENTS ARE SHOWN IN FEET AND DECIMAL PARTS THEREOF, AND ARE CORRECTED TO A TEMPERATURE OF 62 DEGREES FAHRENHEIT.



STATE OF ILLINOIS
COUNTY OF COOK

WE, L.R. PASS & ASSOCIATES, P.C., DO HEREBY CERTIFY THAT WE HAVE SURVEYED THE ABOVE DESCRIBED PROPERTY AND TO THE BEST OF OUR KNOWLEDGE, INFORMATION AND BELIEF, THE PLAT HEREON DRAWN IS A REPRESENTATION OF SAID SURVEY.

GIVEN UNDER MY HAND AND SEAL THIS 7TH DAY OF APRIL 2021.
LICENSE EXPIRATION DATE: 4/30/22