


ESTATE SERIES CONSTRUCTION
 DOOR STYLE: HENLOW SQUARE INSET
 FRAME: NON BEADED
 SPECIES: MAPLE
 FINISH: BRIGHT WHITE
 DRAWER FRONT: N/A
 DRAWER: N/A
 DOORS: CONCEALED HINGES
 STANDARD SOFT CLOSE



PREMIER SERIES CONSTRUCTION
 DOOR STYLE: BISHOP
 SPECIES: CHARACTER CHERRY
 FINISH: LIGHT CHARCOAL
 DRAWER FRONT: CLASSIC LARGE
 DRAWER: STANDARD FXDS
 DOORS: STANDARD SOFT CLOSE



PREMIER SERIES CONSTRUCTION
 DOOR STYLE: NEW BEVEL SHAKER
 SPECIES: MAPLE
 FINISH: NEW NAVY BLUE PAINT
 NEW YORK STATE OF MIND
 BENJAMIN MOORE 805
 DRAWER FRONT: CLASSIC LARGE
 DRAWER: STANDARD FXDS
 DOORS: STANDARD SOFT CLOSE

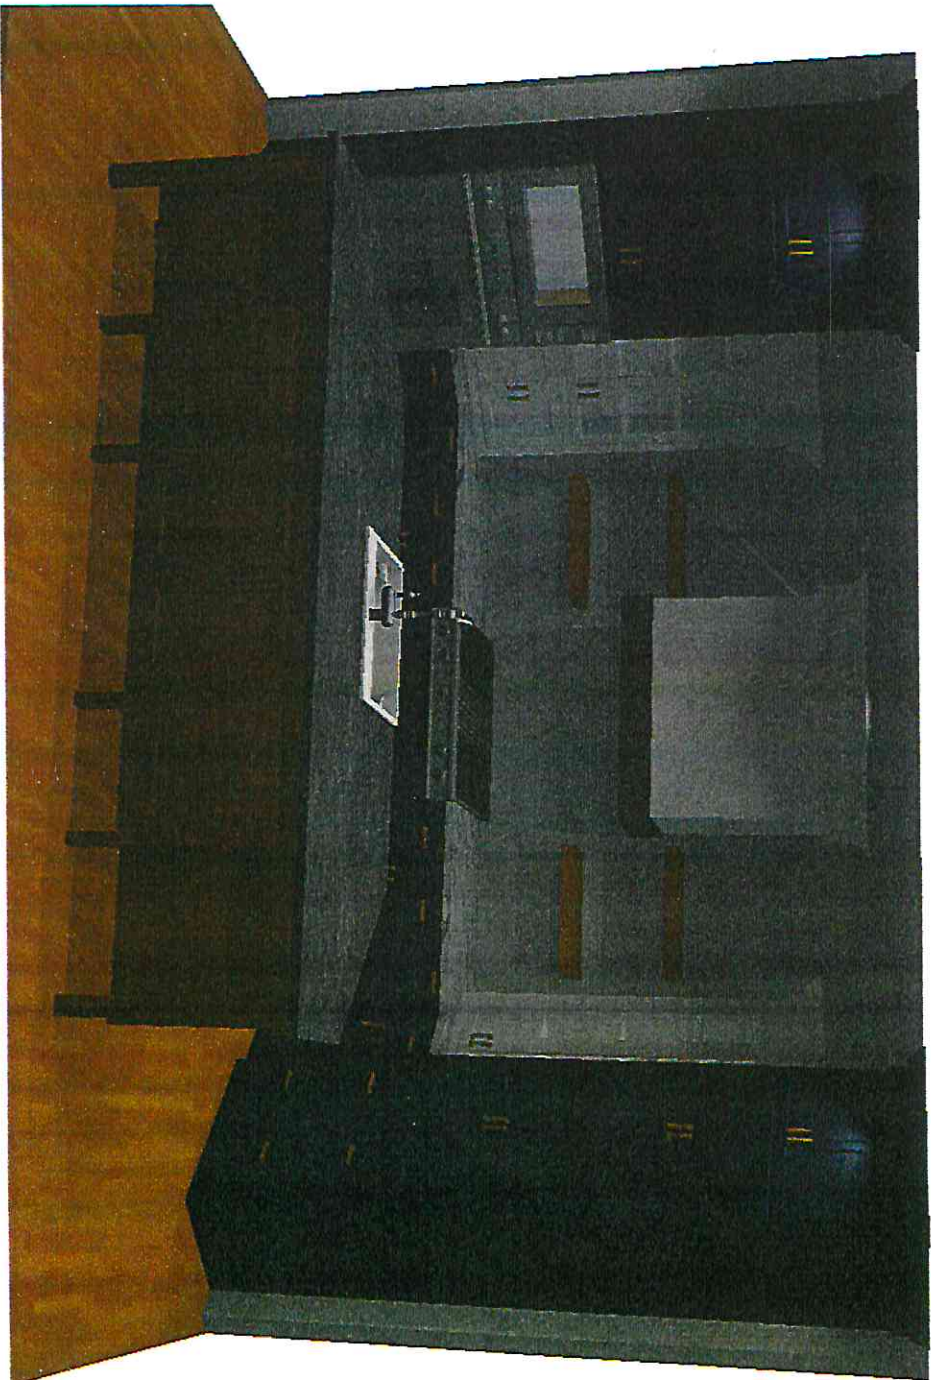

Kevin Miller
 7/16/2020
 V.1

WELLBORN
 CABINET™
 KBIS 2021 - SET 13
 COLOR PERSPECTIVE


PAGE 1 of 9
 NOT TO SCALE

MOLDING & TRIM

- LSCVM8 (Crown @ Hood)
- SSCVM8 (Crown @ Walls & Talls)
- FBM (Crown Stack)
- CEMB (@ Island Back)
- BTSM (Toe @ Wall)
- BTSS (Toe @ Island)
- SM3/4 (Shoe @ Wall)
- SM3/4 (as needed)
- FBP9648V (Island Back as needed)
- BWI-01724500CHBA1 (Island Legs)

KITS & ACCESSORIES

SEE ELEVATIONS


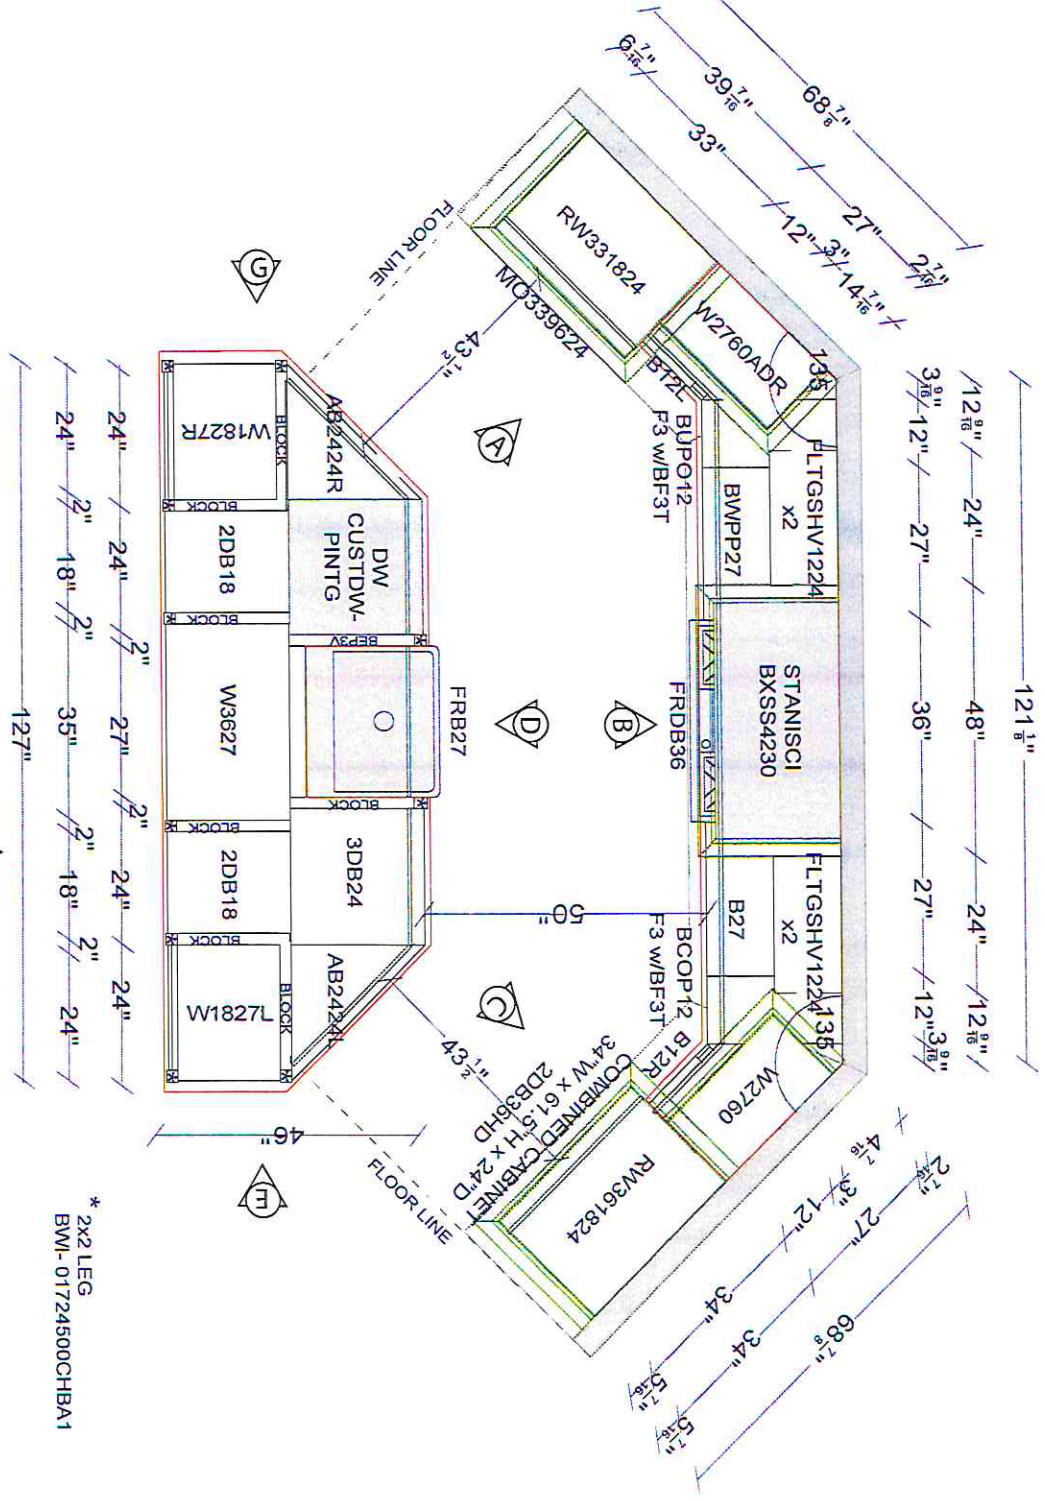


* 2x2 LEG
BWI-01724500CHBA1

Handwritten signature
7/16/2020
V.1





WELLBORN
CABINET
KBIS 2021 - SET '13
FLOOR PLAN

Handwritten Signature
 7/16/2020
 V.1

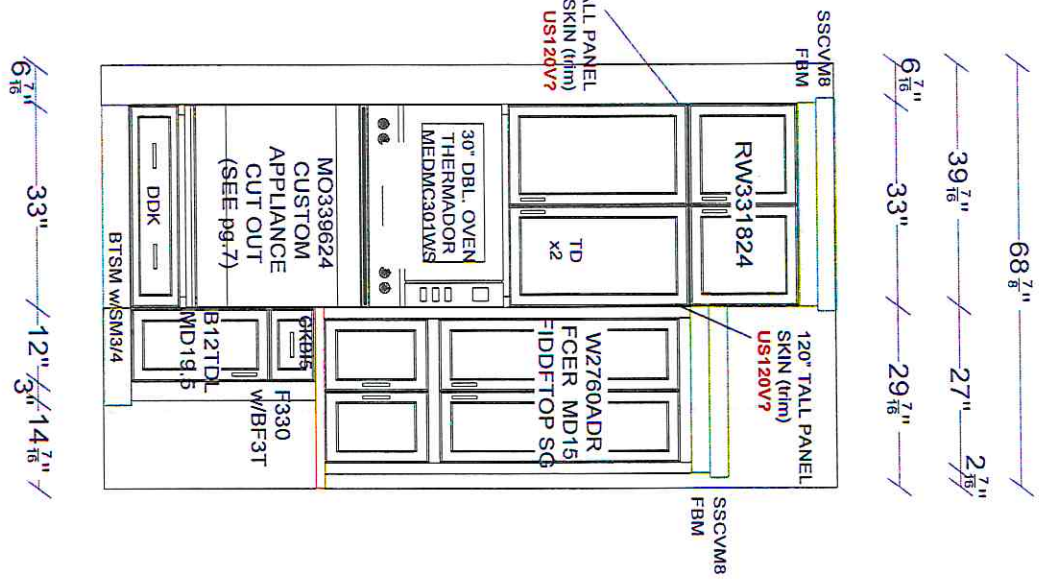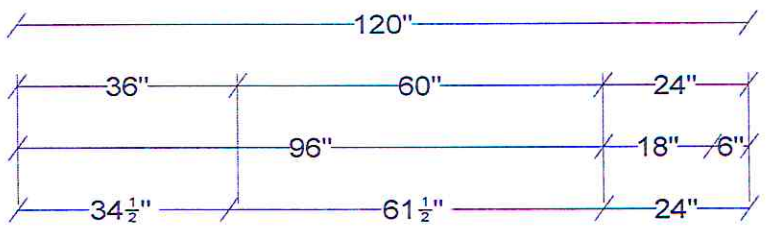



WELLBORN
 CABINET
 KBIS 2021 - SET 13
 ELEVATION A

Handwritten signature
 7/16/2020
 V.1

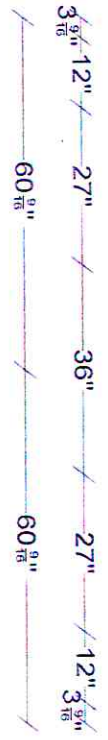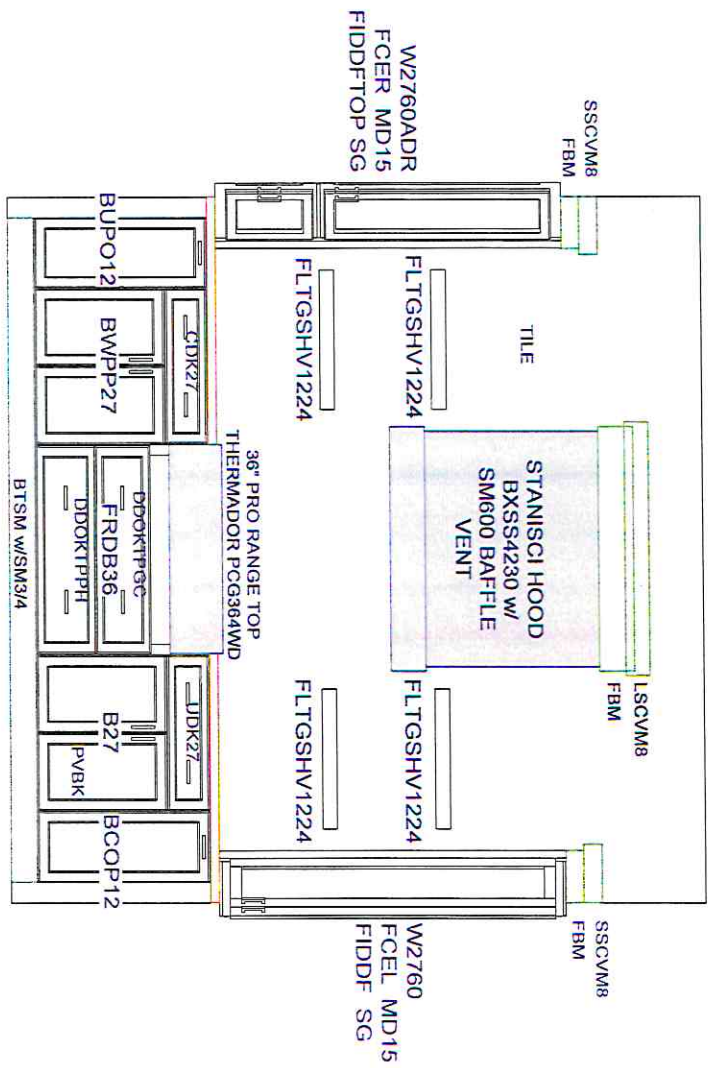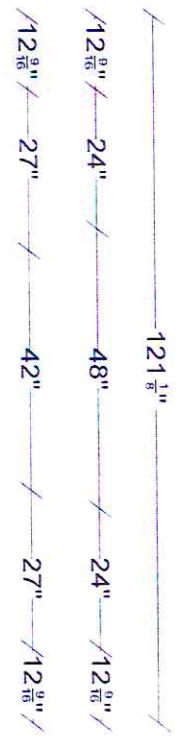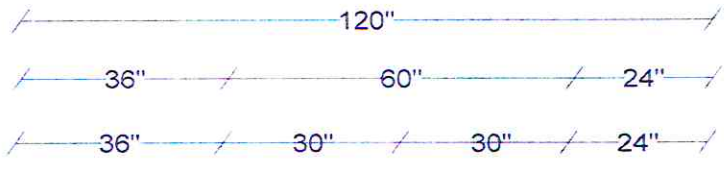


WELLBORN
 CABINETS
 KBIS 2021 - SET 13
 ELEVATION B

Kevin J. Miller
 7/16/2020
 V.1

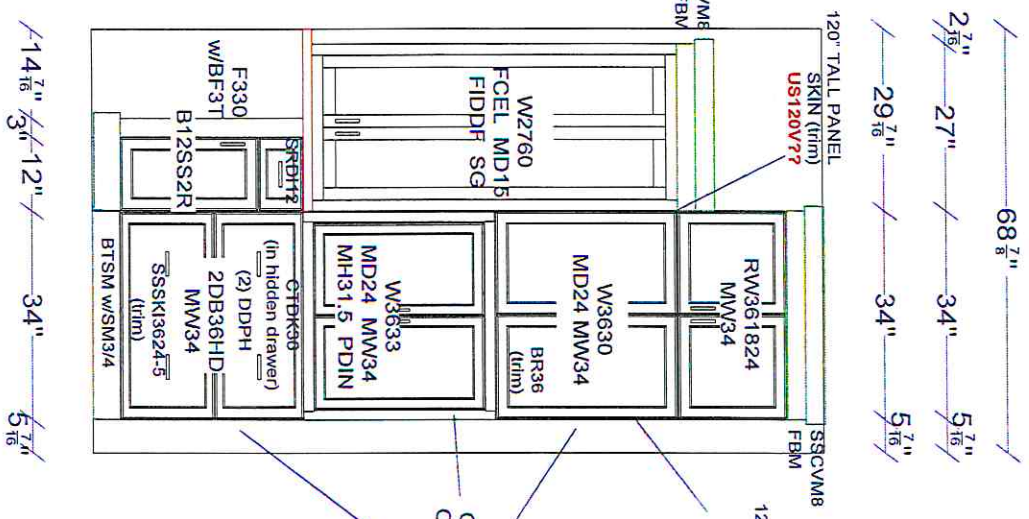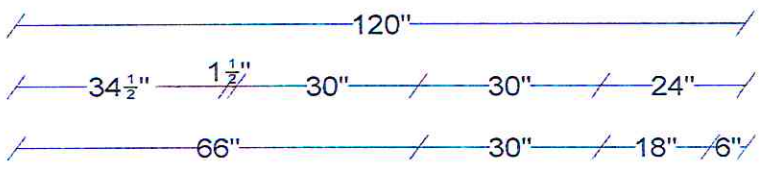


WELLBORN
 CABINET™
 KBIS 2021- SET 13
 ELEVATION C

W3633 INTERIOR CONFIGURATION

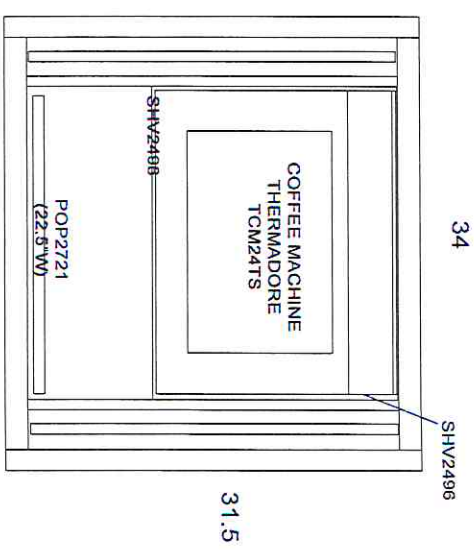

NOTE:
 USE SHV2496 AS FACE AND BOTTOM TRIM FOR COFFEE MACHINE INSTALLATION


MO3339624

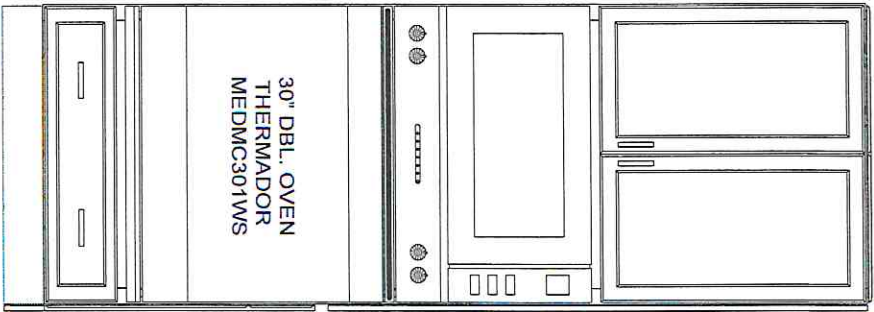

MEDMC301WS
30-INCH DOUBLE COMBINATION BUILT-IN OVEN
WITH SPEED OVEN
 MASTERPIECE® SERIES



30-INCH DOUBLE COMBINATION OVEN WITH SPEED OVEN

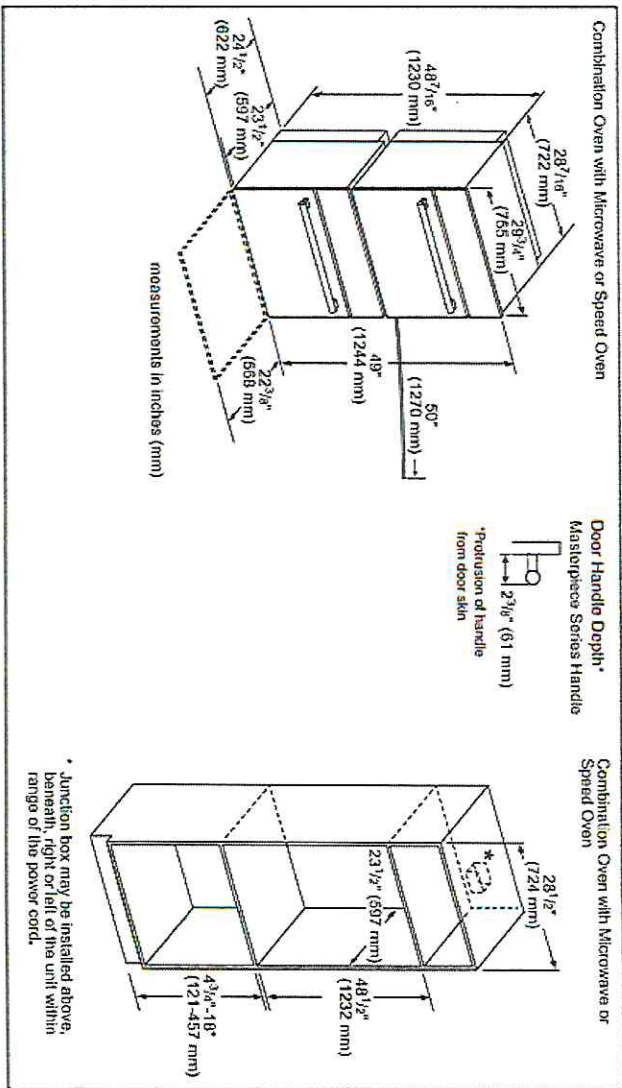

Kevin Miller
 7/16/2020
 V.1

WELLBORN
 CABINET
 KBIS 2021 - SET 13
 UDI - CUSTOM OVEN CUT OUT

91.5"H TALL COMBINED CABINET

34"

W3630
MD24 MW34


30"

W3633
MD24 MW34
MH31.5 PDIN

31.5"

2DB36HD
MW34
VTK

30"

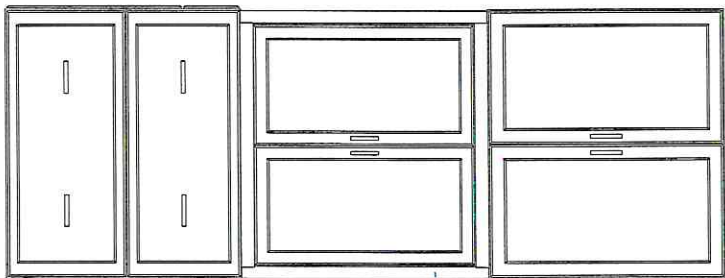



COMBINE
CABINETS

Handwritten signature
7/16/2020
V.1



WELLBORN
CABINETS

KBIS 2021 - SET 13
UDI - COMBINED CABINET

PAGE 8 of 9
NOT TO SCALE

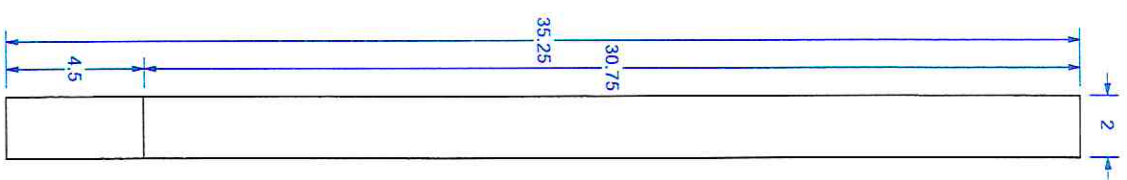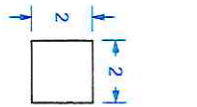

SLIDE METAL SLEEVE OVER
END OF MILLED LEG FOR A FLUSH LOOK
RECOMMEND GLUING INTO PLACE
AFTER FINISHING LEG.

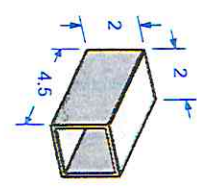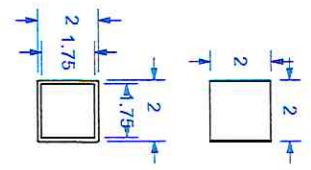


KBIS 2021 - SET 13
01724500CHBA1
CHERRY
BRUSHED ALUMINUM
x10

EXAMPLE FOR ORDERING A HARD MAPLE LEG WITH BRUSHED ALUMINUM SLEEVE.
01724500HMBA1
HARD BRUSHED
MAPLE ALUMINUM

PAGE 9 of 9

REVISION HISTORY		TOLERANCES		MATERIALS AND FINISHES	
REV	REV DATE	DESCRIPTION	WIDTH	THICKNESS	LENGTH
			± .03125"	± .03125"	± .0625"
			± x.x"	± x.x"	± x.xxx"

PLEASE VISIT OUR WEBSITE FOR A COMPLETE LIST.
www.brownwoodinc.com
1-800-328-6858

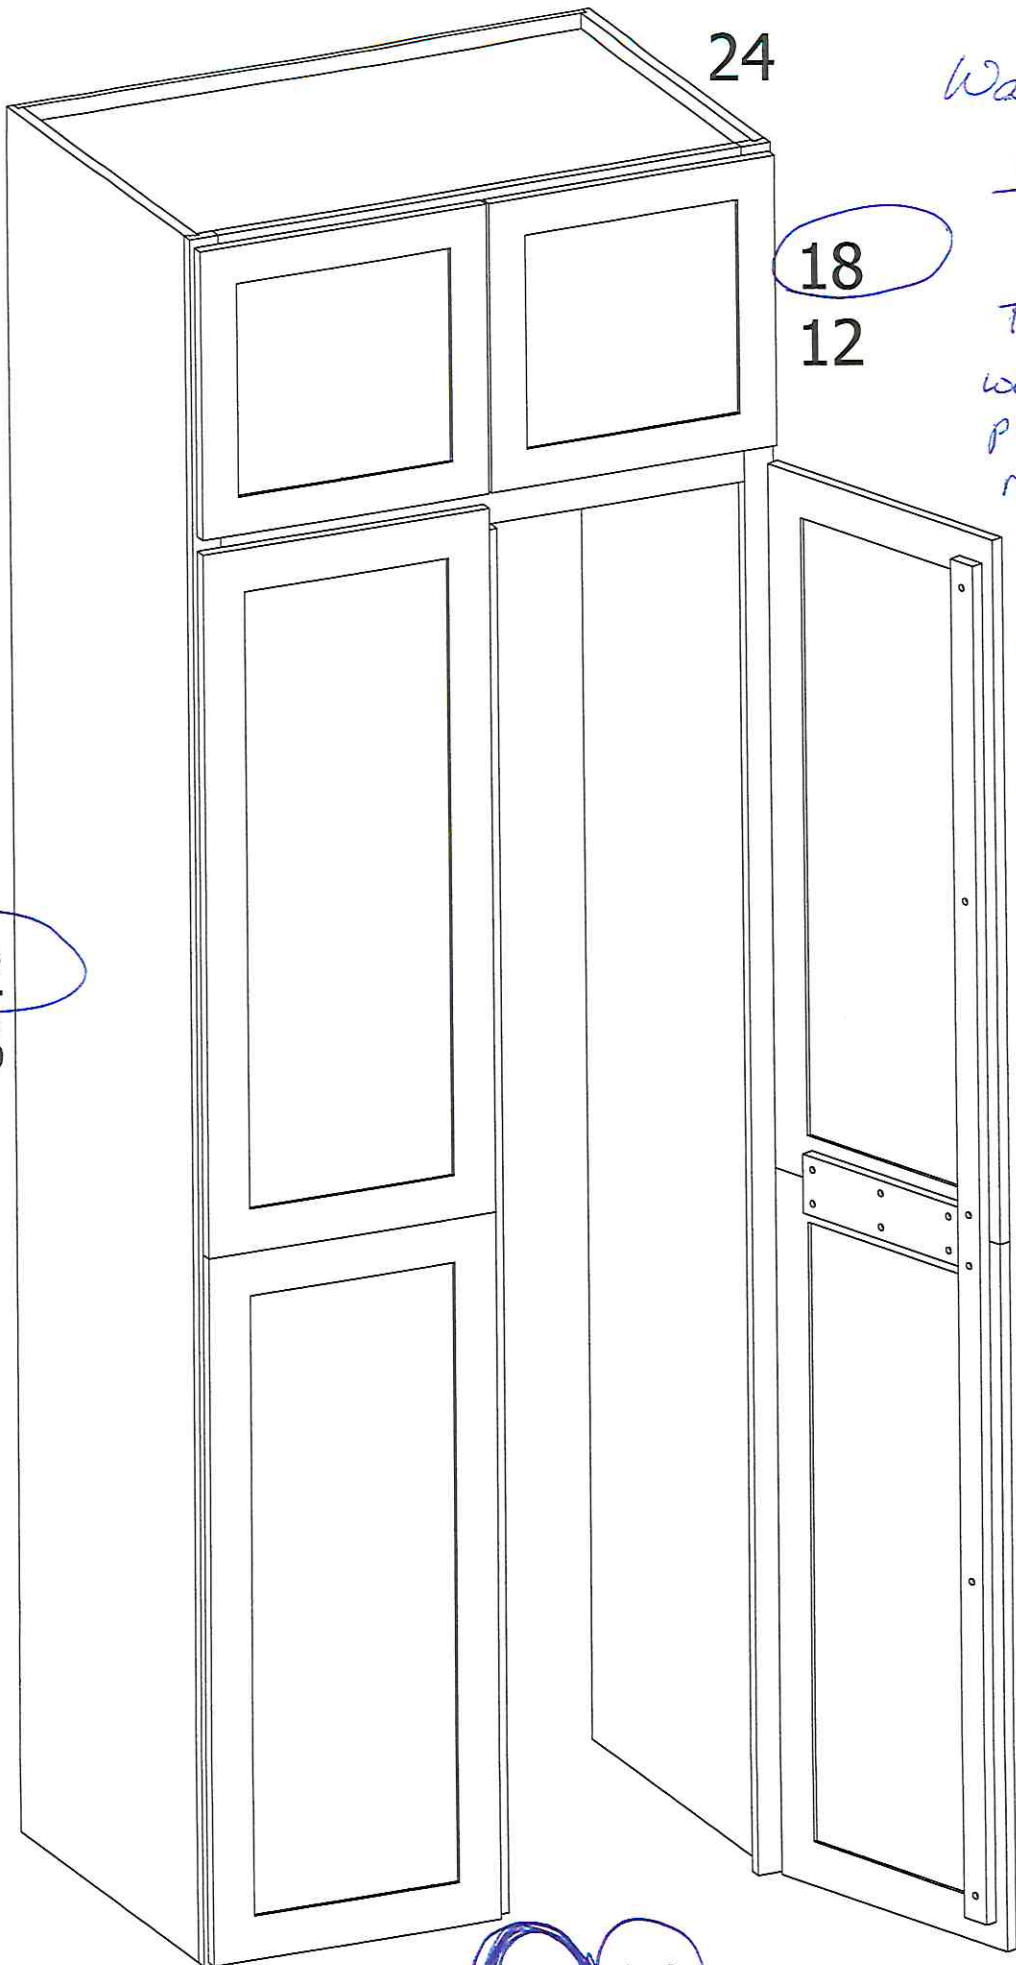

Walk-thru Pantry
For Set 13

18
12

The 102" High
would line up
perfectly w/
remaining
oven on oppos
side with
an additional
18" High Wall
stacked on
Top.

33" W

102
96

30, 33, 36

