
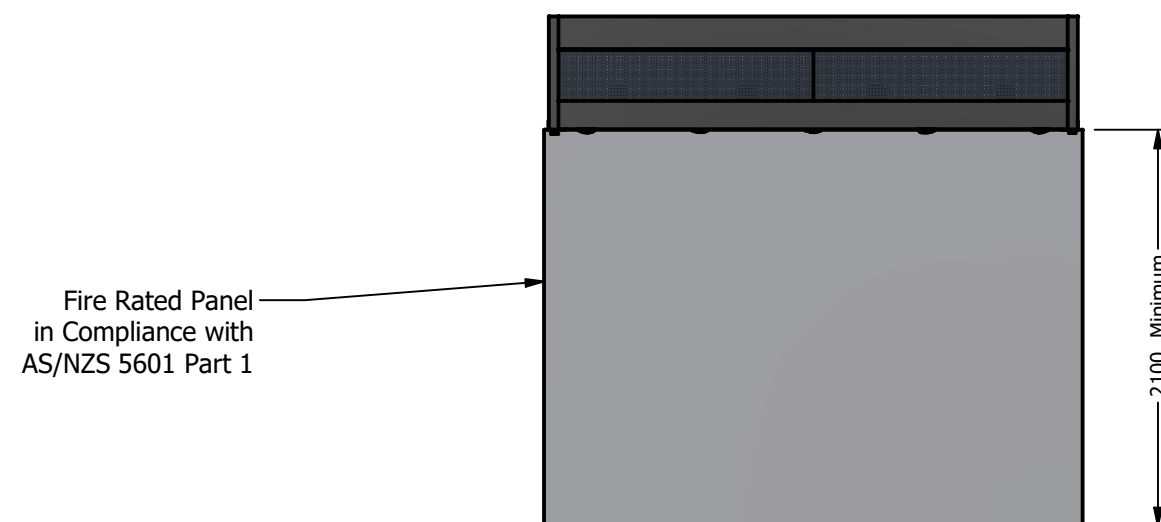
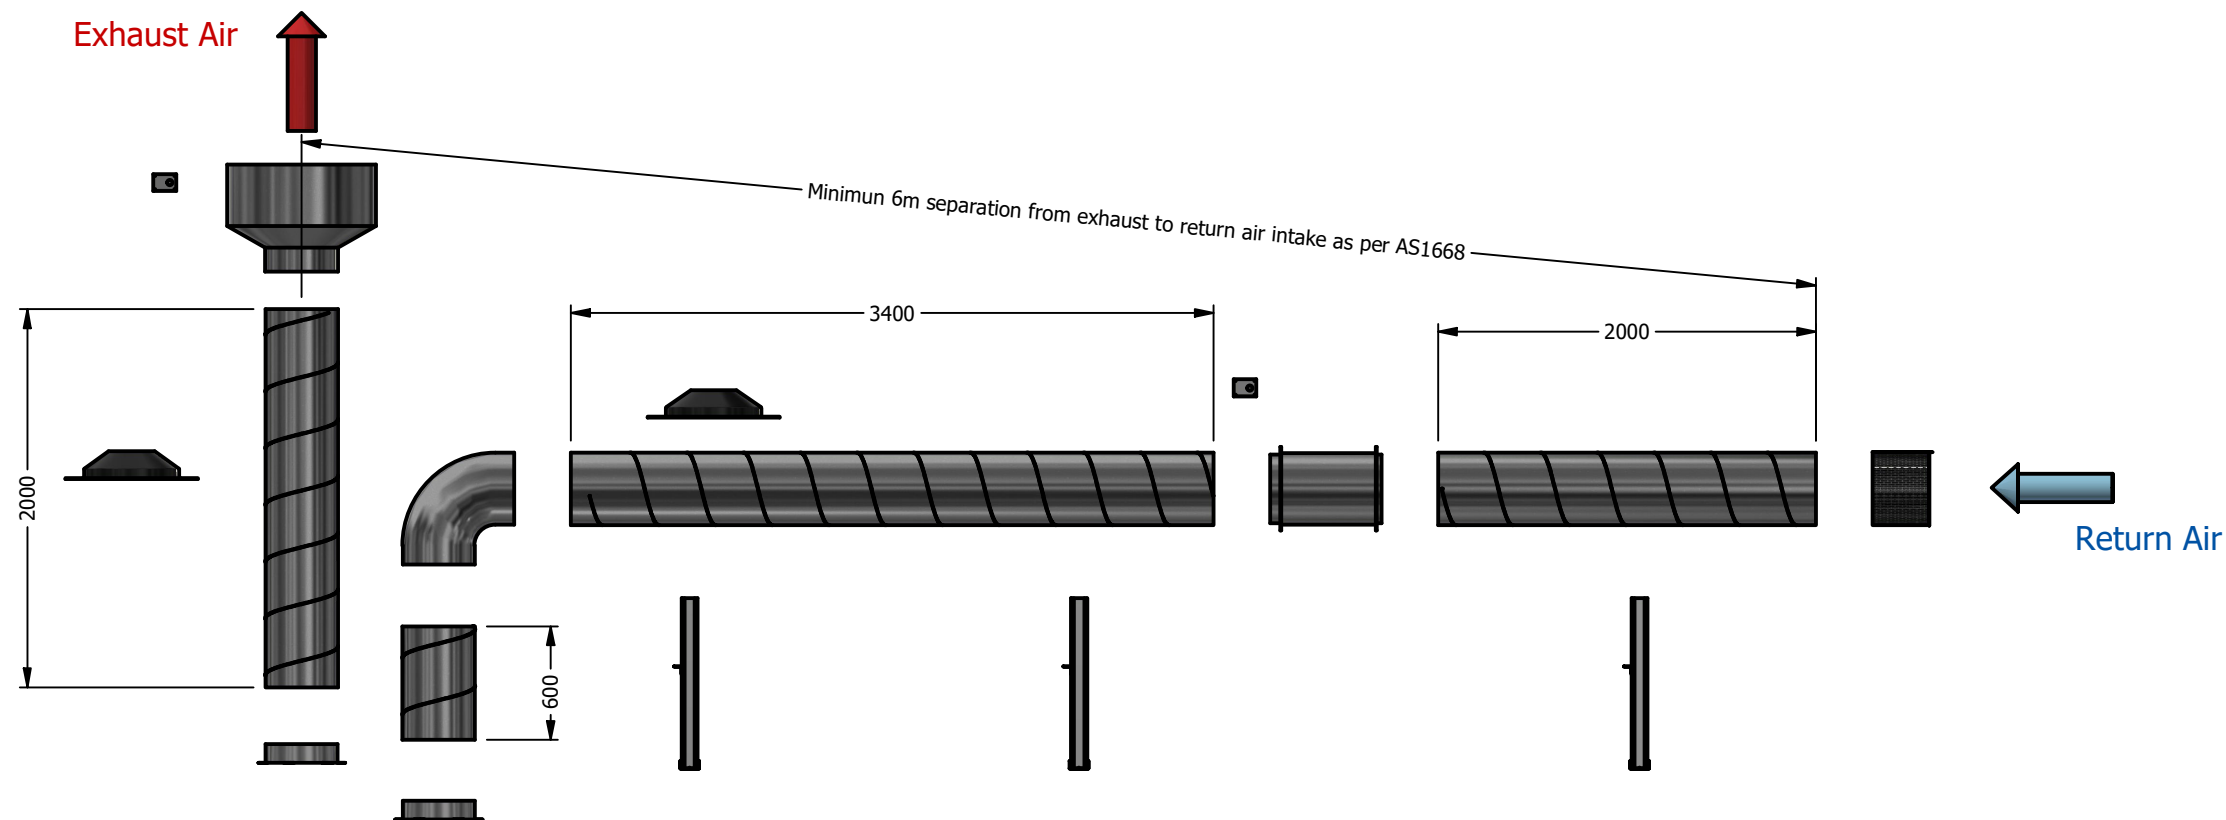


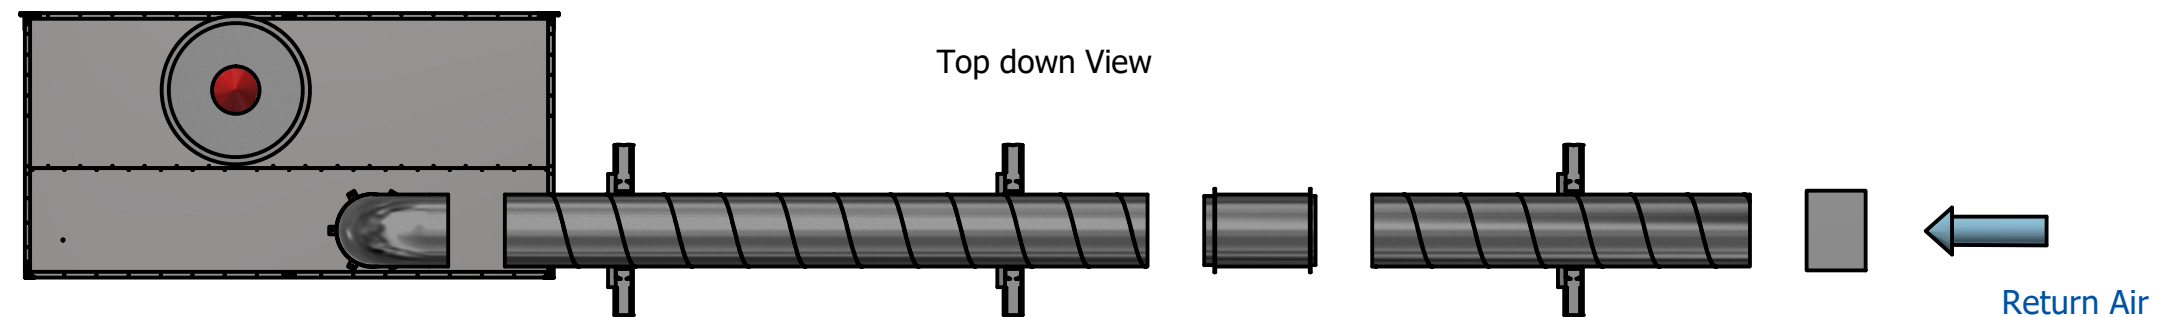

INDUSTRY
KITCHENS

www.industrykitchens.com.au 1800 611 058


These Canopy/Ducting schematic layout drawings are indicative only and are solely intended to provide a general overview of the generic components only.

Customers are responsible for designing and accurately measuring all of the layout configurations such as duct runs, fan locations, penetrations, etc. as specifically suits their particular installation and site conditions. Customers are responsible for ordering the component configuration that suits their particular installation.

Any required Approval or Sign-off authority by Mechanical Services agents are the responsibility of the customer.



PROJECT XTRACTAIR				
DWG NO Xtractair Instal topology- RIGID duct - RA Horizontal				
SIZE A3	SCALE DNS	SHEET 1	DATE 16/12/2021	REV 2

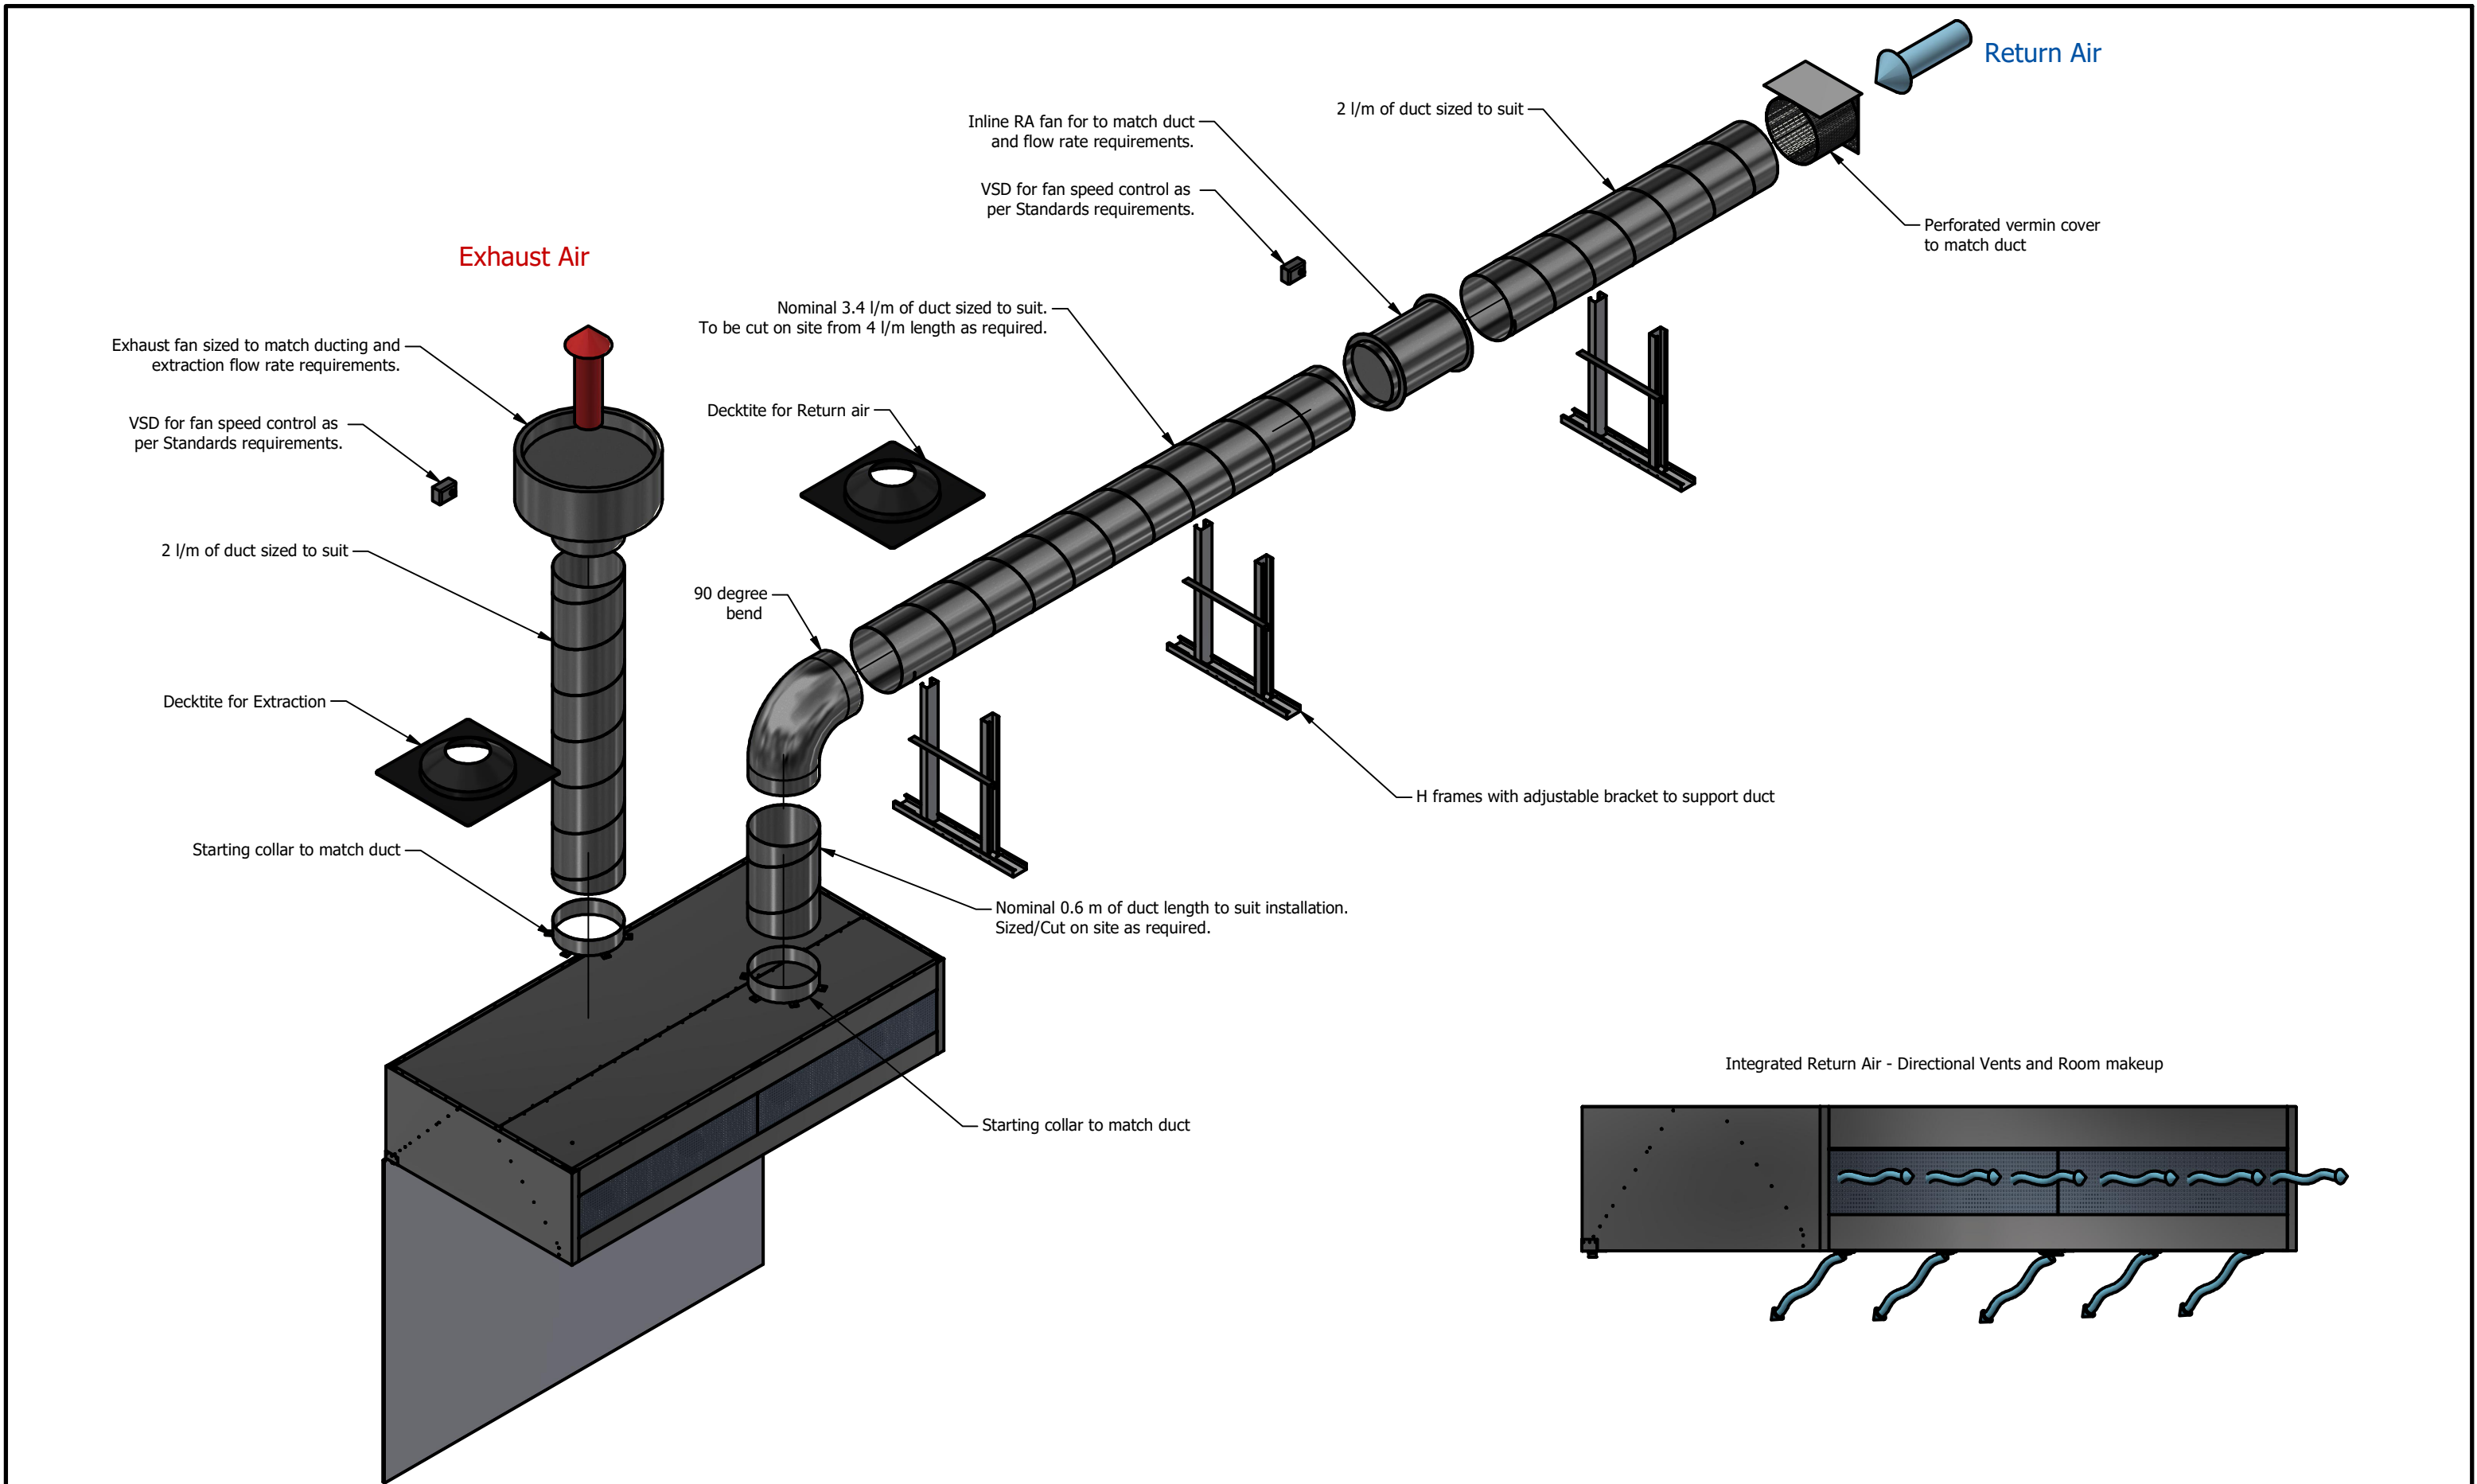

These Canopy/Ducting schematic layout drawings are indicative only and are solely intended to provide a general overview of the generic components only.

Customers are responsible for designing and accurately measuring all of the layout configurations such as duct runs, fan locations, penetrations, etc. as specifically suits their particular installation and site conditions. Customers are responsible for ordering the component configuration that suits their particular installation.


Any required Approval or Sign-off authority by Mechanical Services agents are the responsibility of the customer.




PROJECT XTRACTAIR				
DWG NO Xtractair Instal topology- RIGID duct - RA Horizontal				
SIZE A3	SCALE DNS	SHEET 2	DATE 16/12/2021	REV 2

Hanging Details

M10

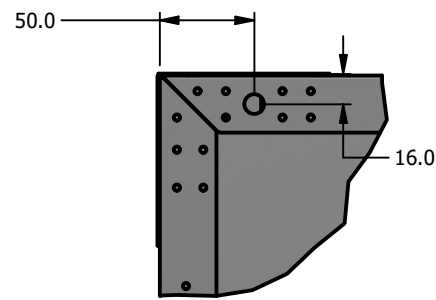


Rear - Corner

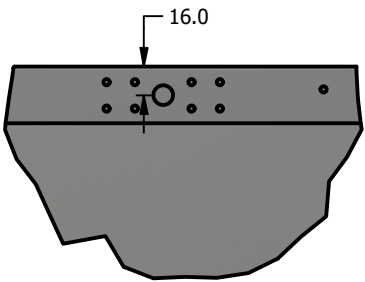


REAR - Centre

LED ELV wiring
Cable feed into ceiling space
Option either side

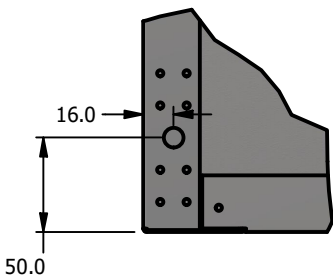


Front - Corner

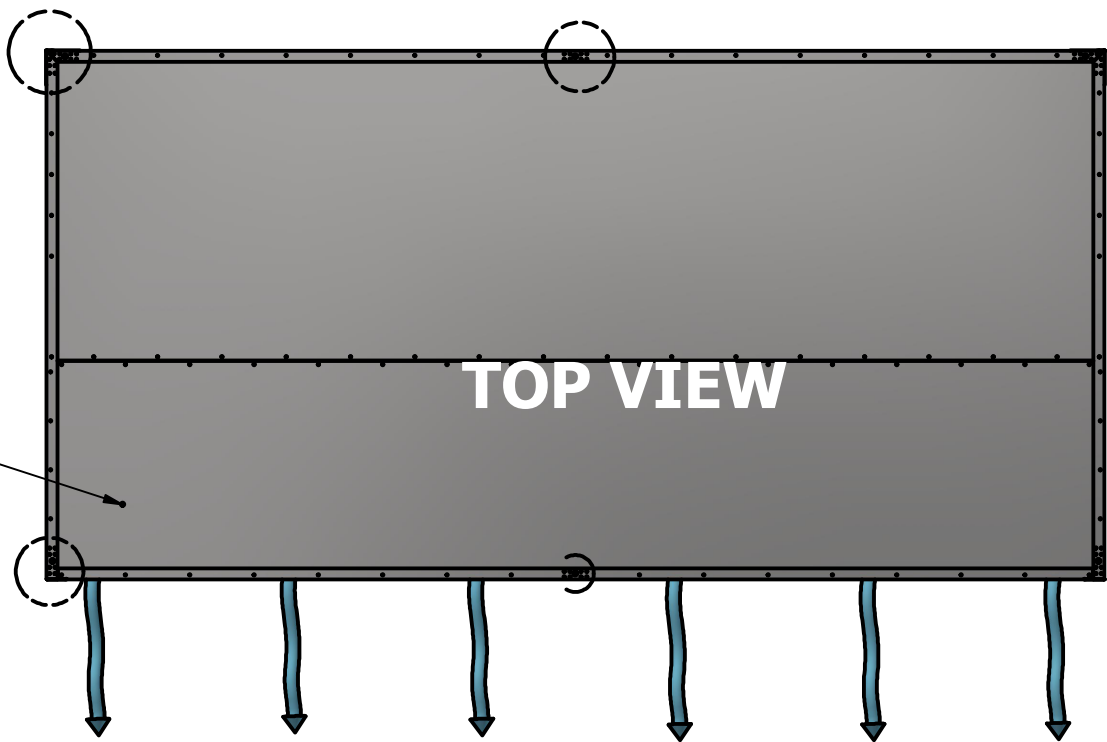

TOP VIEW

FRONT

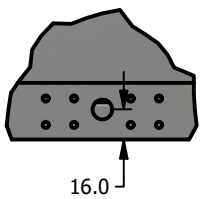

FRONT - Centre

These Canopy/Ducting schematic layout drawings are indicative only and are solely intended to provide a general overview of the generic components only.

Customers are responsible for designing and accurately measuring all of the layout configurations such as duct runs, fan locations, penetrations, etc. as specifically suits their particular installation and site conditions. Customers are responsible for ordering the component configuration that suits their particular installation.

Any required Approval or Sign-off authority by Mechanical Services agents are the responsibility of the customer.




PROJECT
XTRACTAIR

DWG NO
Xtractair Instal topology- RIGID duct - RA Horizontal

SIZE	SCALE	SHEET	DATE	REV
A3	DNS	3	16/12/2021	2

LED light wiring details

ELV

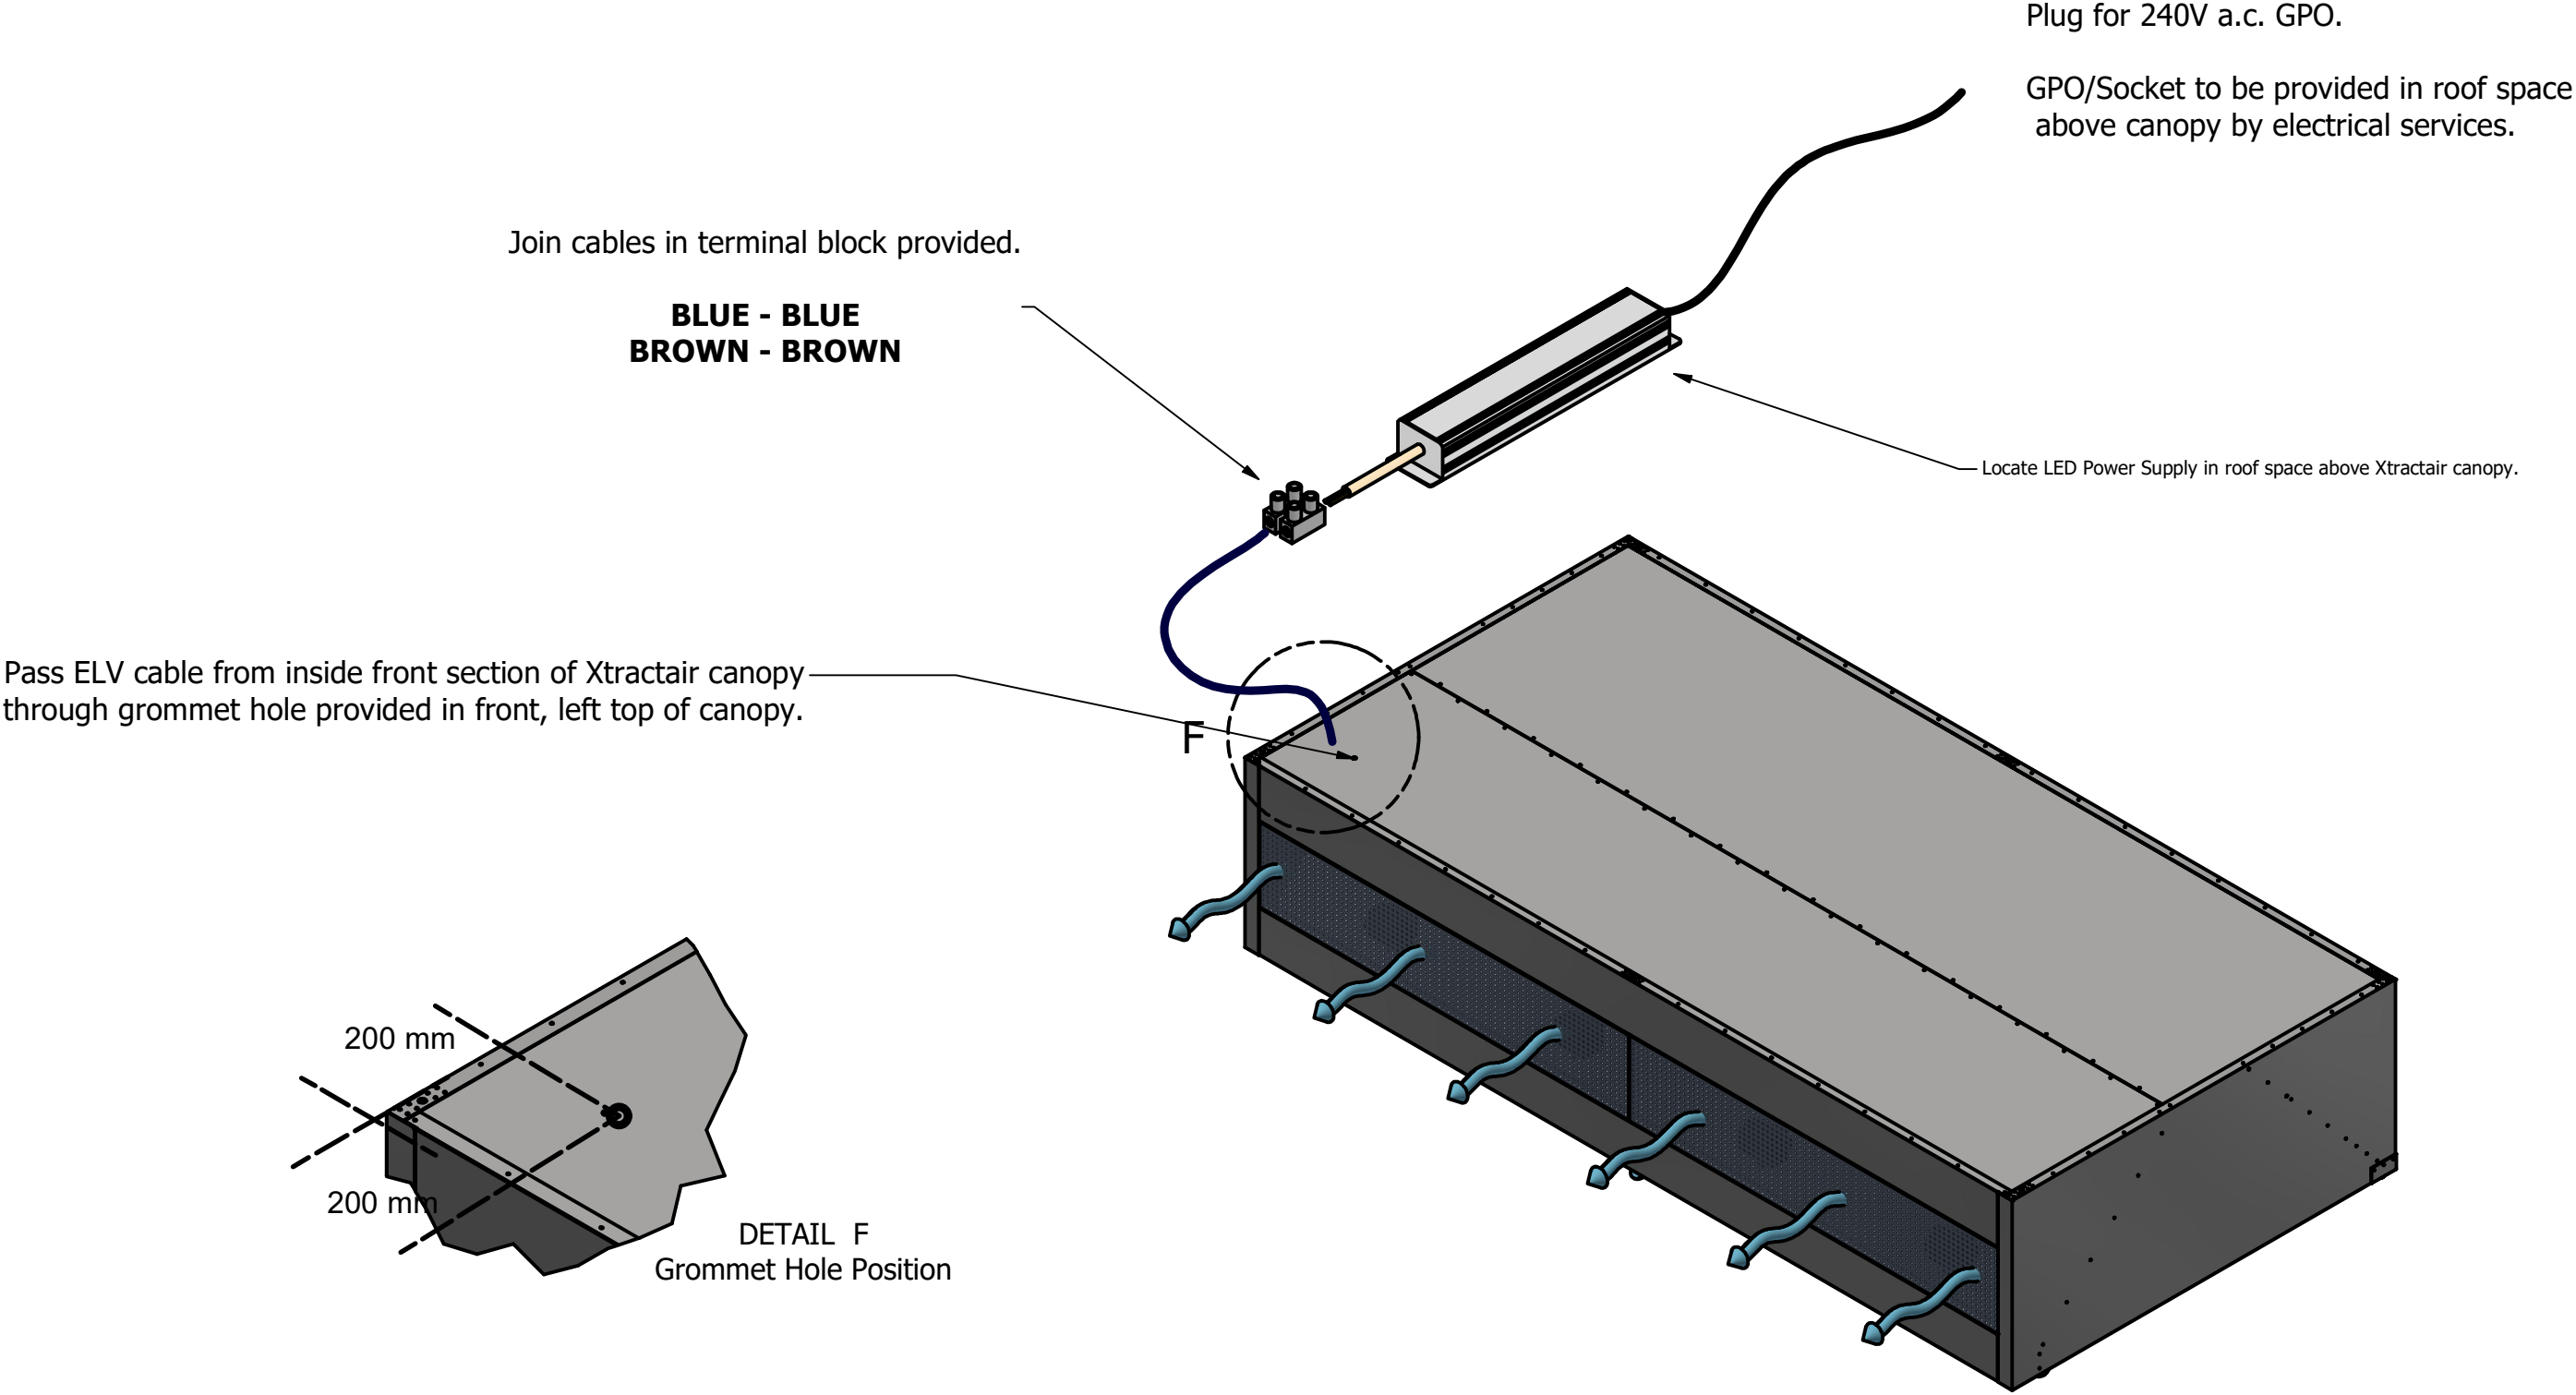

These Canopy/Ducting schematic layout drawings are indicative only and are solely intended to provide a general overview of the generic components only.

Customers are responsible for designing and accurately measuring all of the layout configurations such as duct runs, fan locations, penetrations, etc. as specifically suits their particular installation and site conditions. Customers are responsible for ordering the component configuration that suits their particular installation.

Any required Approval or Sign-off authority by Mechanical Services agents are the responsibility of the customer.



PROJECT XTRACTAIR				
DWG NO Xtractair Instal topology- RIGID duct - RA Horizontal				
SIZE A3	SCALE DNS	SHEET 4	DATE 16/12/2021	REV 2