


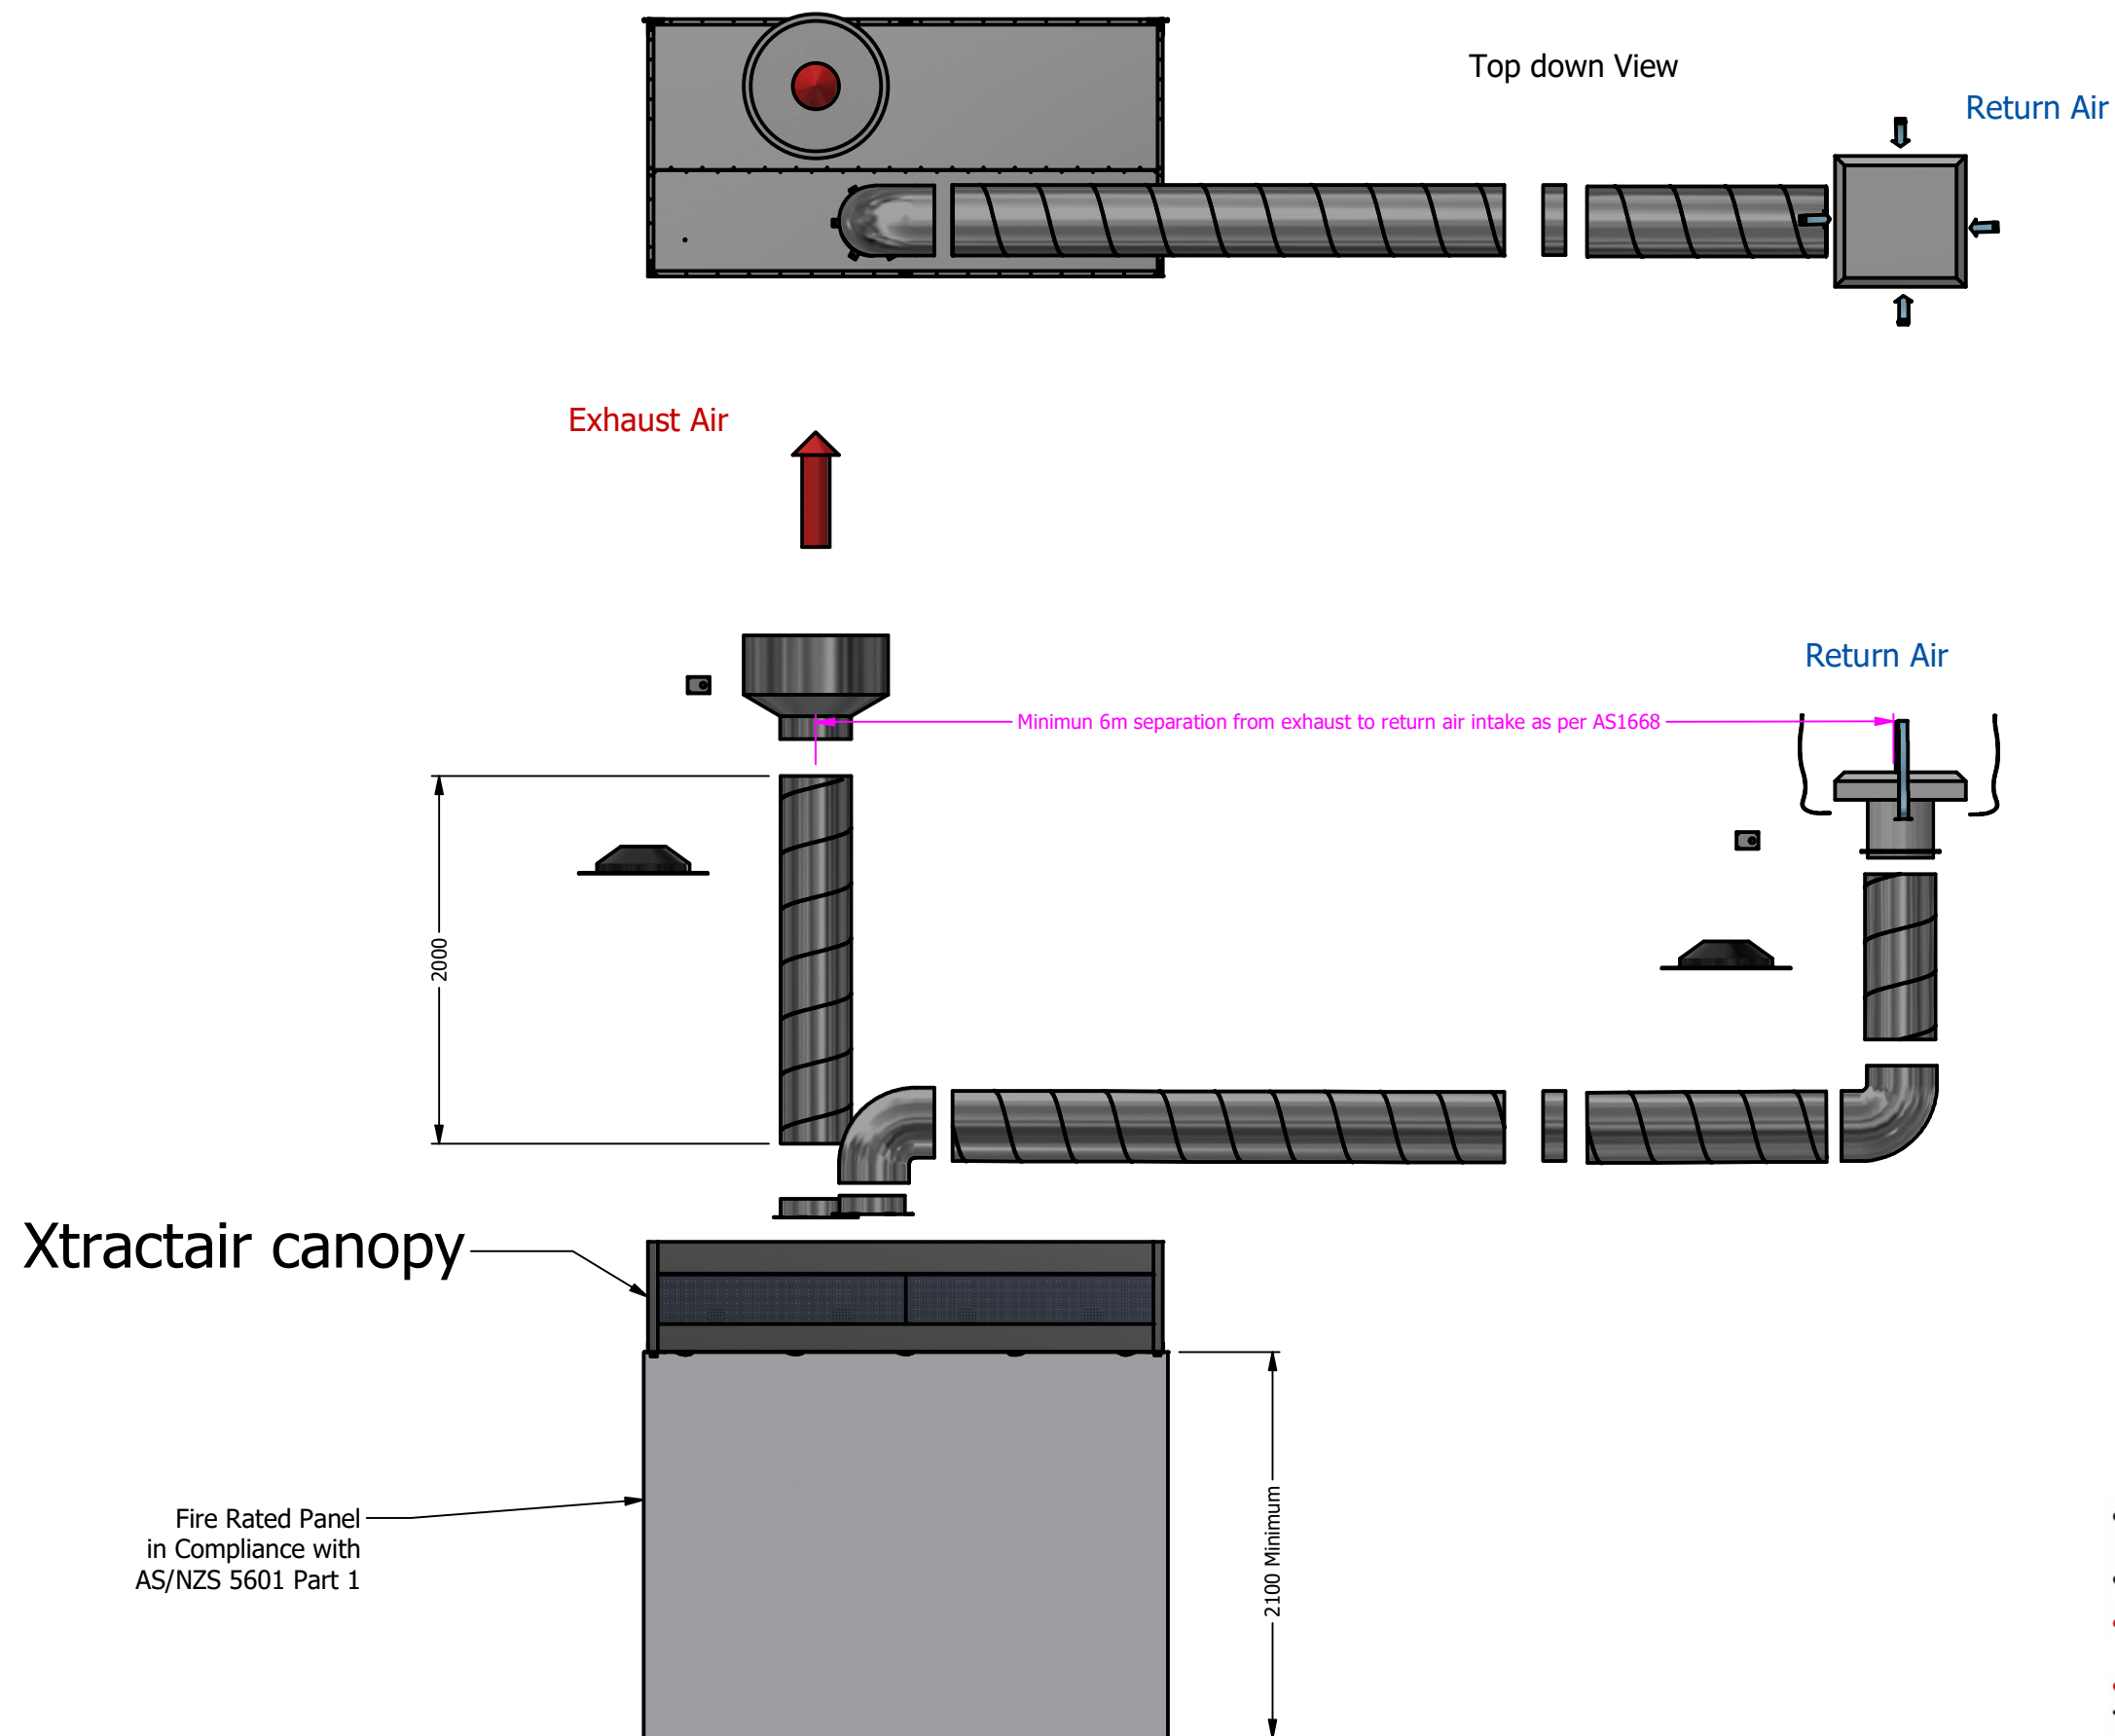


**INDUSTRY
KITCHENS**
www.industrykitchens.com.au 1800 611 058

These Canopy/Ducting schematic layout drawings are indicative only and are solely intended to provide a general overview of the generic components only. Customers are responsible for the design and measurement of all layout configurations such as duct runs, fan locations, penetrations, etc. as specifically suits their particular installation and site conditions. Customers are responsible for ordering the component configuration that suits their particular installation.

Any required Approval or Sign-off authority by Mechanical Services agents are the responsibility of the customer.



PROJECT Xtractair - Typical install topology				
DWG NO Xtractair Instal topology- RIGID duct - RA Vertical				
SIZE A3	SCALE DNS	SHEET 1	DATE 20/05/2022	REV 2

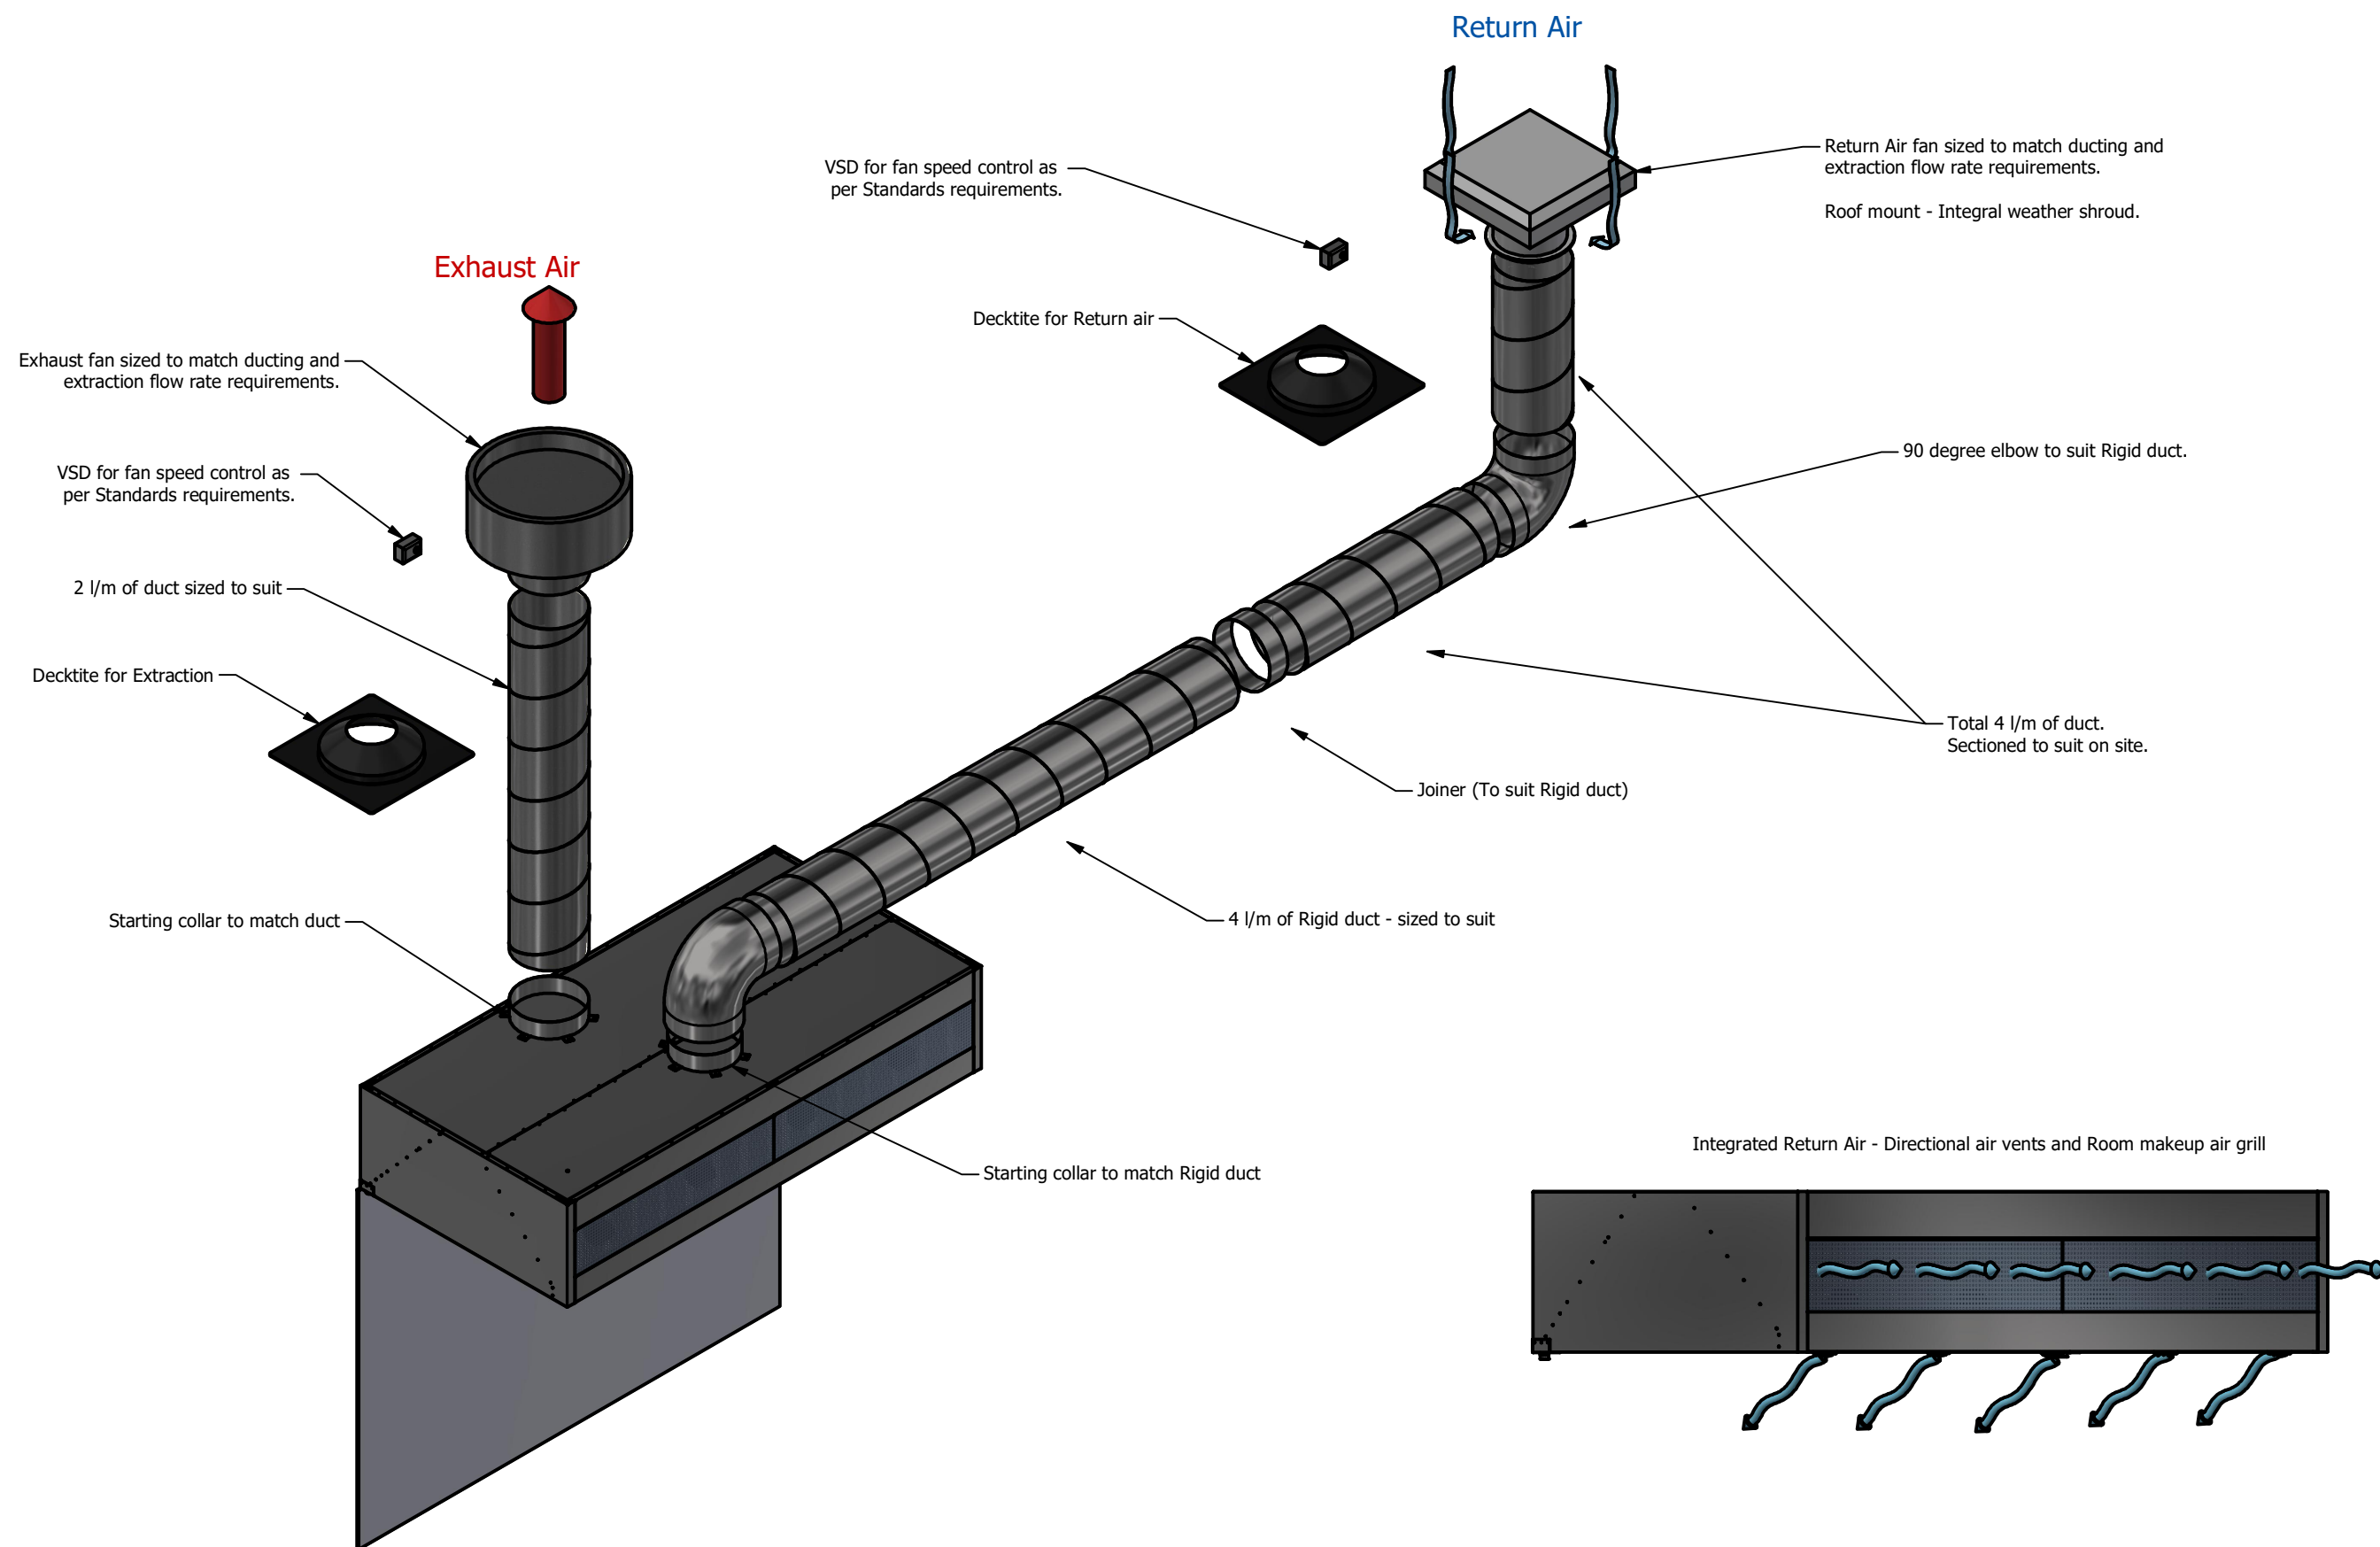

These Canopy/Ducting schematic layout drawings are indicative only and are solely intended to provide a general overview of the generic components only. Customers are responsible for the design and measurement of all layout configurations such as duct runs, fan locations, penetrations, etc. as specifically suits their particular installation and site conditions. Customers are responsible for ordering the component configuration that suits their particular installation.

Any required Approval or Sign-off authority by Mechanical Services agents are the responsibility of the customer.



PROJECT

Xtractair - Typical install topology

DWG NO

Xtractair Instal topology- RIGID duct - RA Vertical

SIZE
A3

SCALE
DNS


SHEET
2

DATE
20/05/2022


REV
2

Hanging Details


M10

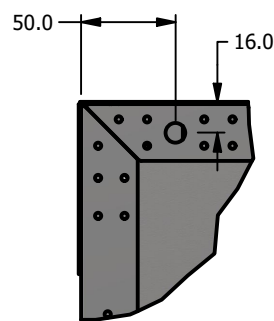

Rear Corner

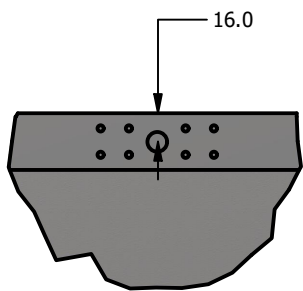


REAR - Centre

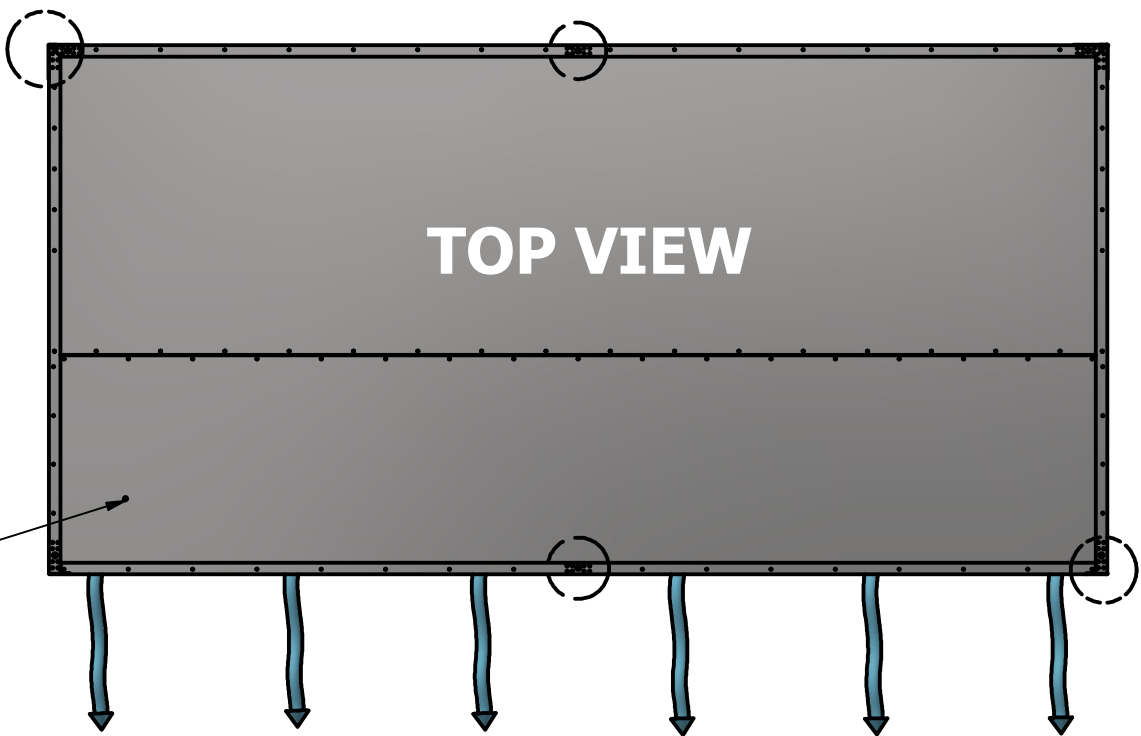


TOP VIEW

LED ELV wiring
Cable feed into ceiling space

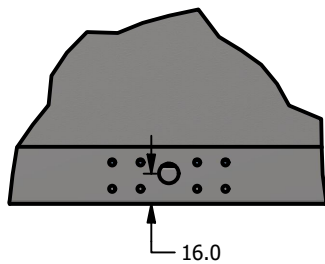

FRONT - Centre

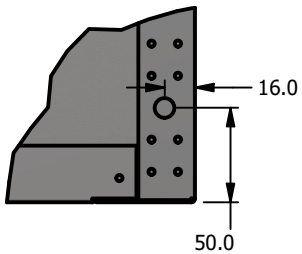

Front Corner

FRONT

These Canopy/Ducting schematic layout drawings are indicative only and are solely intended to provide a general overview of the generic components only. Customers are responsible for the design and measurement of all layout configurations such as duct runs, fan locations, penetrations, etc. as specifically suits their particular installation and site conditions. Customers are responsible for ordering the component configuration that suits their particular installation.

Any required Approval or Sign-off authority by Mechanical Services agents are the responsibility of the customer.



PROJECT Xtractair - Typical install topology				
DWG NO Xtractair Instal topology- RIGID duct - RA Vertical				
SIZE A3	SCALE DNS	SHEET 3	DATE 20/05/2022	REV 2

LED light wiring details

ELV

Plug for 240V a.c. GPO.



GPO/Socket to be provided in roof space above canopy by electrical services.

Join cables in terminal block provided.

BLUE - BLUE
BROWN - BROWN

Locate LED Power Supply in roof space above Xtractair canopy.

Pass ELV cable from inside front section of Xtractair canopy through grommet hole provided in front, left top of canopy.

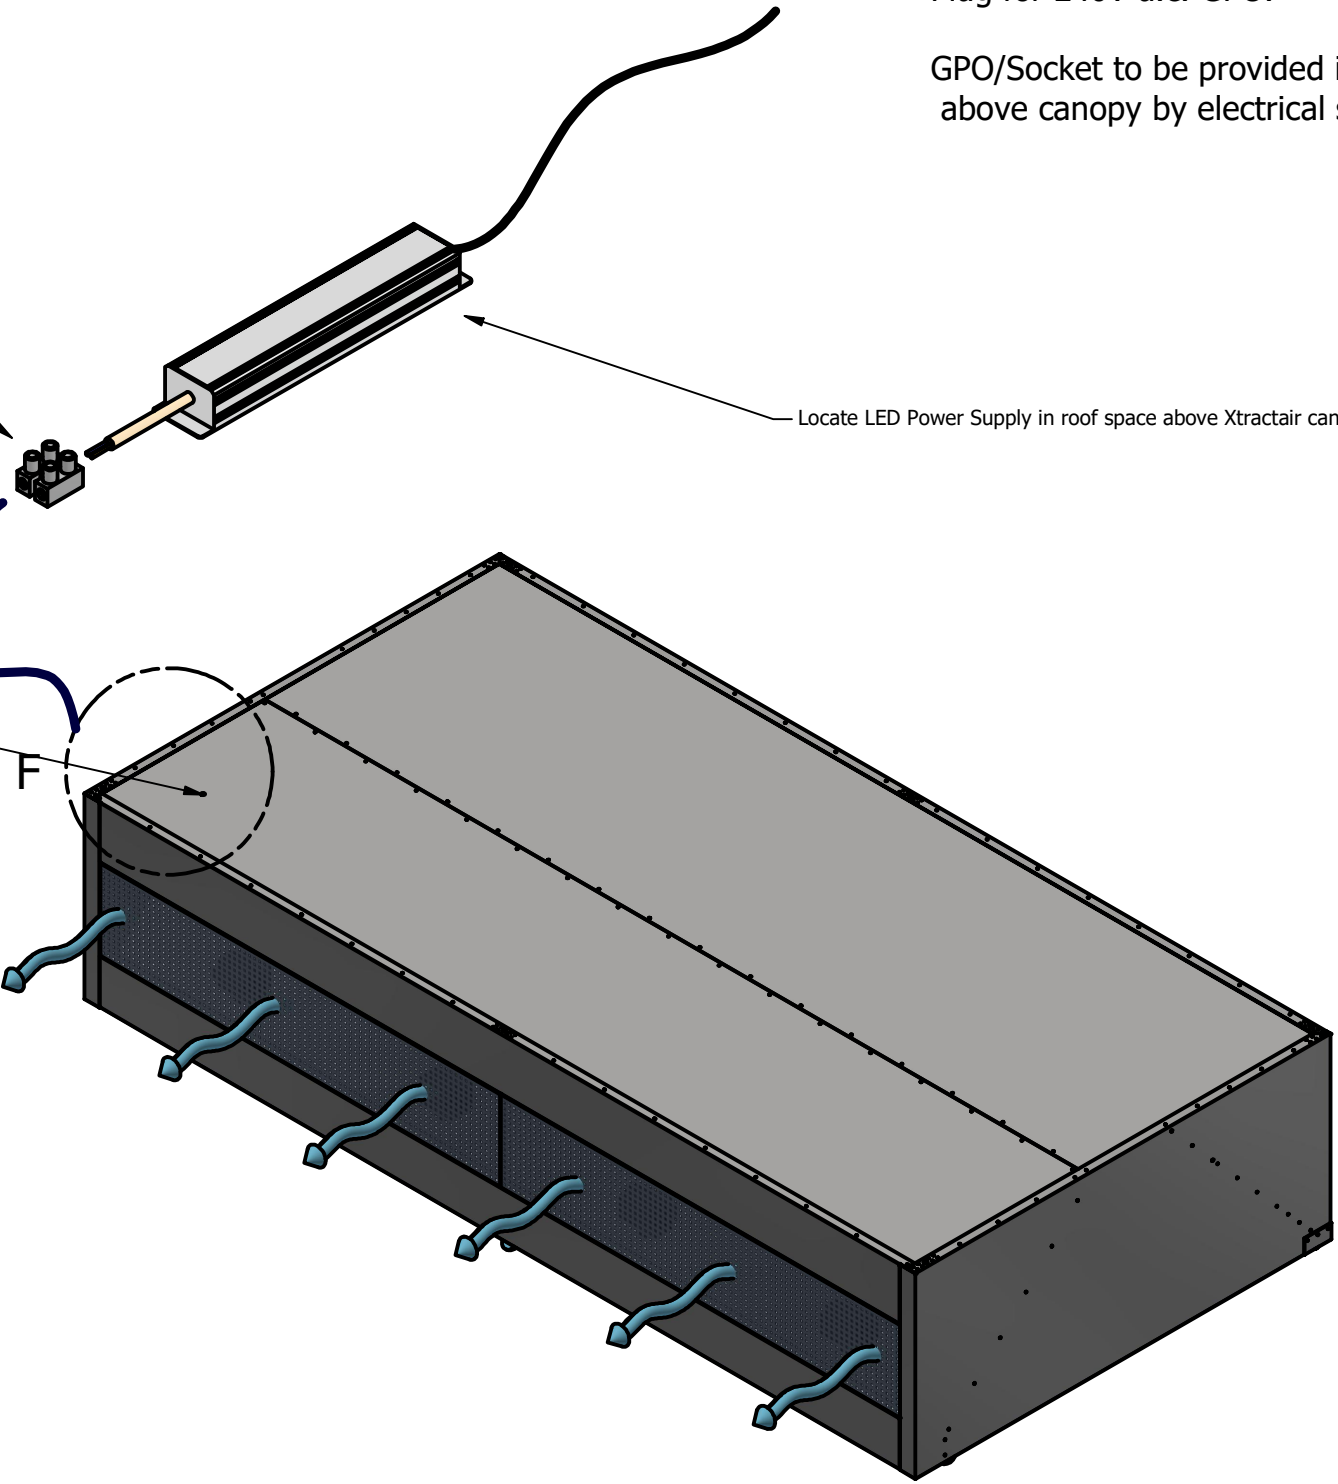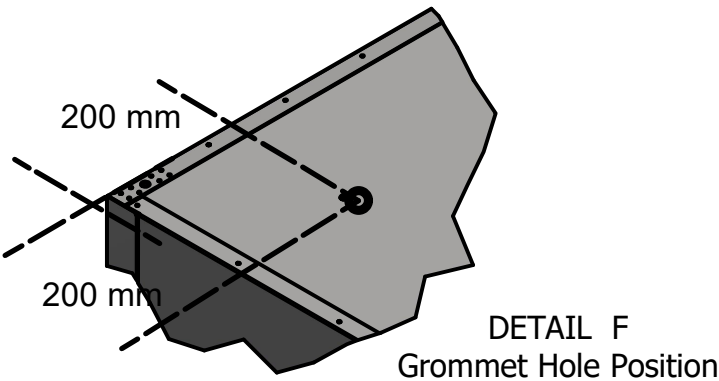

These Canopy/Ducting schematic layout drawings are indicative only and are solely intended to provide a general overview of the generic components only. Customers are responsible for the design and measurement of all layout configurations such as duct runs, fan locations, penetrations, etc. as specifically suits their particular installation and site conditions. Customers are responsible for ordering the component configuration that suits their particular installation.

Any required Approval or Sign-off authority by Mechanical Services agents are the responsibility of the customer.



PROJECT				
Xtractair - Typical install topology				
DWG NO				
Xtractair Instal topology- RIGID duct - RA Vertical				
SIZE	SCALE	SHEET	DATE	REV
A3	DNS	4	20/05/2022	2